

INSURANCE MAPS of
GREENBAY
WISCONSIN
BROWN CO.
SANBORN-PERRIS
11 BROADWAY, NEW YORK
MAP CO. Limited
SCALE 50 FT. TO AN INCH
1900




42073
Library of Congress
Two Copies Received
SEP 1 1900
Copyright May
Sept 1, 1900
SECOND COPY
Brought to
ORDER DIVISION
Oct 10 1900

Copyright 1900, by the Sanborn-Perris Map Co. Limited

INDEX.

STREETS.		STREETS.		STREETS.		STREETS.	
A		J		B		O	
Adams, N.,	100-329 3	Jackson, N.,	100-329 8	Bond, at Ft. Howard,	400-420 *19	North Western Fuel Co.,	25
" "	400-529 2	" "	400-505 14	Bridge, at Ft. Howard,	100-165 32	" Hotel, at Ft. Howard,	19
" S.,	100-329 4	" S.,	100-327 10	Broadway, N., at Ft. Howard,	200-349 20	P	
" "	324-427 11	Jefferson, N.,	100-327 6	" "	400-527 10	Parmenter Block,	3
Arndt, at Ft. Howard,	300-415 23	" "	400-528 7	" S.,	100-135 22	R	
Ashland Ave., N., at Ft. Howard,	100-247 21	" S.,	100-329 15	" "	300-431 25	Rahr, H., Sons, Brewery,	16
B		" "	327-543 11	" "	600-925 24	Reinecke, H. M., Greenhouses,	5
C		" "	328-546 11	" "	1300-1441 26	Reis Hotel,	15
Cedar,	200-329 2	K		S		Rosse, O. E., Soap Co.,	22
" "	400-417 7	Kellogg, at Ft. Howard,	400-512 *19	School,	near Main	S	
" "	618-1035 14	" "	401-511 20	Shawand Ave.,	800-821 21	St. Francis Cathedral, &c.,	5
" "	1100-1210 *15	" "	513-524 20	State, at Ft. Howard,	1300-1507 26	" John's Catholic Church and School,	12
" "	1101-1117 *14	M		Stuart,	100-316 4	" Joseph's Convent,	12
Cherry,	100-315 3	Madison, N.,	100-327 6	" "	317-530 5	" Orphan Asylum,	29
" "	316-529 6	" "	400-629 7	" "	600-319 10	" Patrick's Church,	21
" "	600-815 8	" "	401-431 14	" "	600-431 25	" Paul's Lutheran Church,	26
" "	816-1035 9	" S.,	100-325 12	" "	600-431 25	" M. E. Church,	6
" "	1101-1213 *15	" "	320-545 12	Third, at Ft. Howard,	200-431 24	" Peter & St. Paul's Catholic Church,	16
D		M		Twelfth, N.,	400-433 16	" Vincent's Hospital,	29
Chestnut Ave., N., at Ft. Howard,	100-165 22	Main,	100-314 3	" "	600-516 16	" Wilhelmina's Catholic Church,	4
" "	200-319 20	" "	101-329 2	V		Sale Public School,	5
" "	400-605 10	" "	316-528 6	Van Buren, N.,	100-329 9	Saunders, O. M., Fish-house, at Ft. Howard,	18
" S.,	100-135 22	" "	401-511 7	" "	400-507 14	Schiller, O., Fish-house,	2
" "	600-925 24	" "	617-1035 14	" "	530-548 13	Schilling Produce Co.,	23
E		" "	1100-1211 15	" "	825-930 29	Schwartz, C. & O., Lumber, at Ft. Howard,	14
Chicago,	200-329 11	Maple Ave., N., at Ft. Howard,	101-245 21	W		Smith, J. M., Sons, Produce,	17
" "	400-617 12	" "	200-404 *20	Walnut,	100-312 4	Souquet, The,	14
" "	618-833 13	" S.,	501-535 *24	" "	101-313 3	Spiritualist Church,	6
Clay, N.,	120-515 9	Mason,	300-329 11	" "	314-528 5	Straka, J., Pearl Button Factory,	16
Clinton, at Ft. Howard,	510-320 24	" "	401-617 12	" "	315-529 6	Straubel, L. A., Machine Shop,	22
Crooks,	100-329 11	" W., at Ft. Howard,	300-433 24	" "	600-319 10	T	
" "	400-617 12	" "	300-433 24	" "	819-1037 9	Tank Public School,	24
" "	618-833 13	Milwaukee, N.,	100-328 12	" "	600-505 22	Tremont Hotel,	7
" "	1370-1435 17	Monroe Ave., N.,	101-327 6	" "	600-529 3	Turn Hall,	6
F		" "	308-506 7	Washington, N.,	100-329 3	U	
Fifth Street, at Ft. Howard,	400-430 *24	" S.,	100-324 10	" "	400-529 3	Uncle Frank's Block,	3
Fourth Street, at Ft. Howard,	300-433 24	" "	101-325 10	" "	320-539 11	" Laundry,	19
G		" "	326-543 12	Webster Ave., N.,	100-329 9	" Tank Linn,	3
Grove,	near Main	Moravian,	100-329 2	" "	400-525 14	V	
H		N		" "	401-425 25	Valentine-Clark Co.,	25
Howard,	12	Ninth, at Ft. Howard,	300-407 26	" "	824-530 29	Van Dyke, O., Brewing Co.,	13
I		O		" "	401-429 27	W	
J		Oakland Ave., N., at Ft. Howard,	100-245 21	" "	810-1035 18	McCormack & Flatley, Elevator,	4
K		" S.,	100-169 21	Elbert, J. H., Mills and Elevator,	4	McCormick's Dock Warehouses,	5
L		Oregon, at Ft. Howard,	24	" "	401-429 27	McDonnell, H., Lumber Co., at Ft. Howard,	24
M		P		Empire Building,	4	McDonald & Doherty, Lumber,	26
N		Pearl, N., at Ft. Howard,	100-165 22	" "	401-429 27	Madison Street Meth. Episc. Church,	5
O		" S.,	200-341 20	Felch, The,	3	Mason School,	18
P		" "	100-135 13	Ferris Hotel, at Ft. Howard,	25	McKee-Sander Mfg. Co.,	18
Q		R		Pinnequin, W., Brick Co.,	25	Monastery of our Lady of Charity,	29
R		Railroad, N.,	100-329 8	First Baptist Church,	3	Moravian Church,	5
S		" "	400-505 14	" "	13	Mueller Bros. & Co., Planing-mill,	14
T		" "	400-527 10	Presbyterian Church, at Ft. Howard,	24	Murphy Lumber Co.,	30
U		" "	400-528 7	SPECIALS.		N	
V		" "	401-431 14	A		Z	
W		" "	100-325 12	Adams Hotel,	3	11	
X		" "	320-545 12	Allouez Springs Bottling Works,	13	12	
Y		" "	326-543 12	Indicates only one side of Street shown.		13	
Z		" "	328-546 11	Indicates only one side of Street shown.		14	

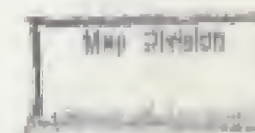


[illegible]

Population 23000, Prev. Winds - West

WATER FACILITIES Direct pressure system of water works
Water supply from reservoir of 1,750,000 galls. capacity,
fed by artesian wells. One double and two single Horwies
pumps, combined capacity 8 million galls. per 24 hours.
3.4 Miles of W. Pipes, 6" to 16" diam. 286 Domestic Hydrants.
Domestic pressure 40 lbs. Fire pressure 100 lbs. per sq. in.

FIRE DEPARTMENT Paid company 17 men. 3 horses. 3 fire
stations. Gamewell fire alarm system, 42 boxes, 3 hose
wagons. One hook & ladder truck, 7000 ft. 2 1/2" hose. Two
24 class Amoskeag steam fire engines in reserve.
Principal streets paved.
Grades comparatively level.

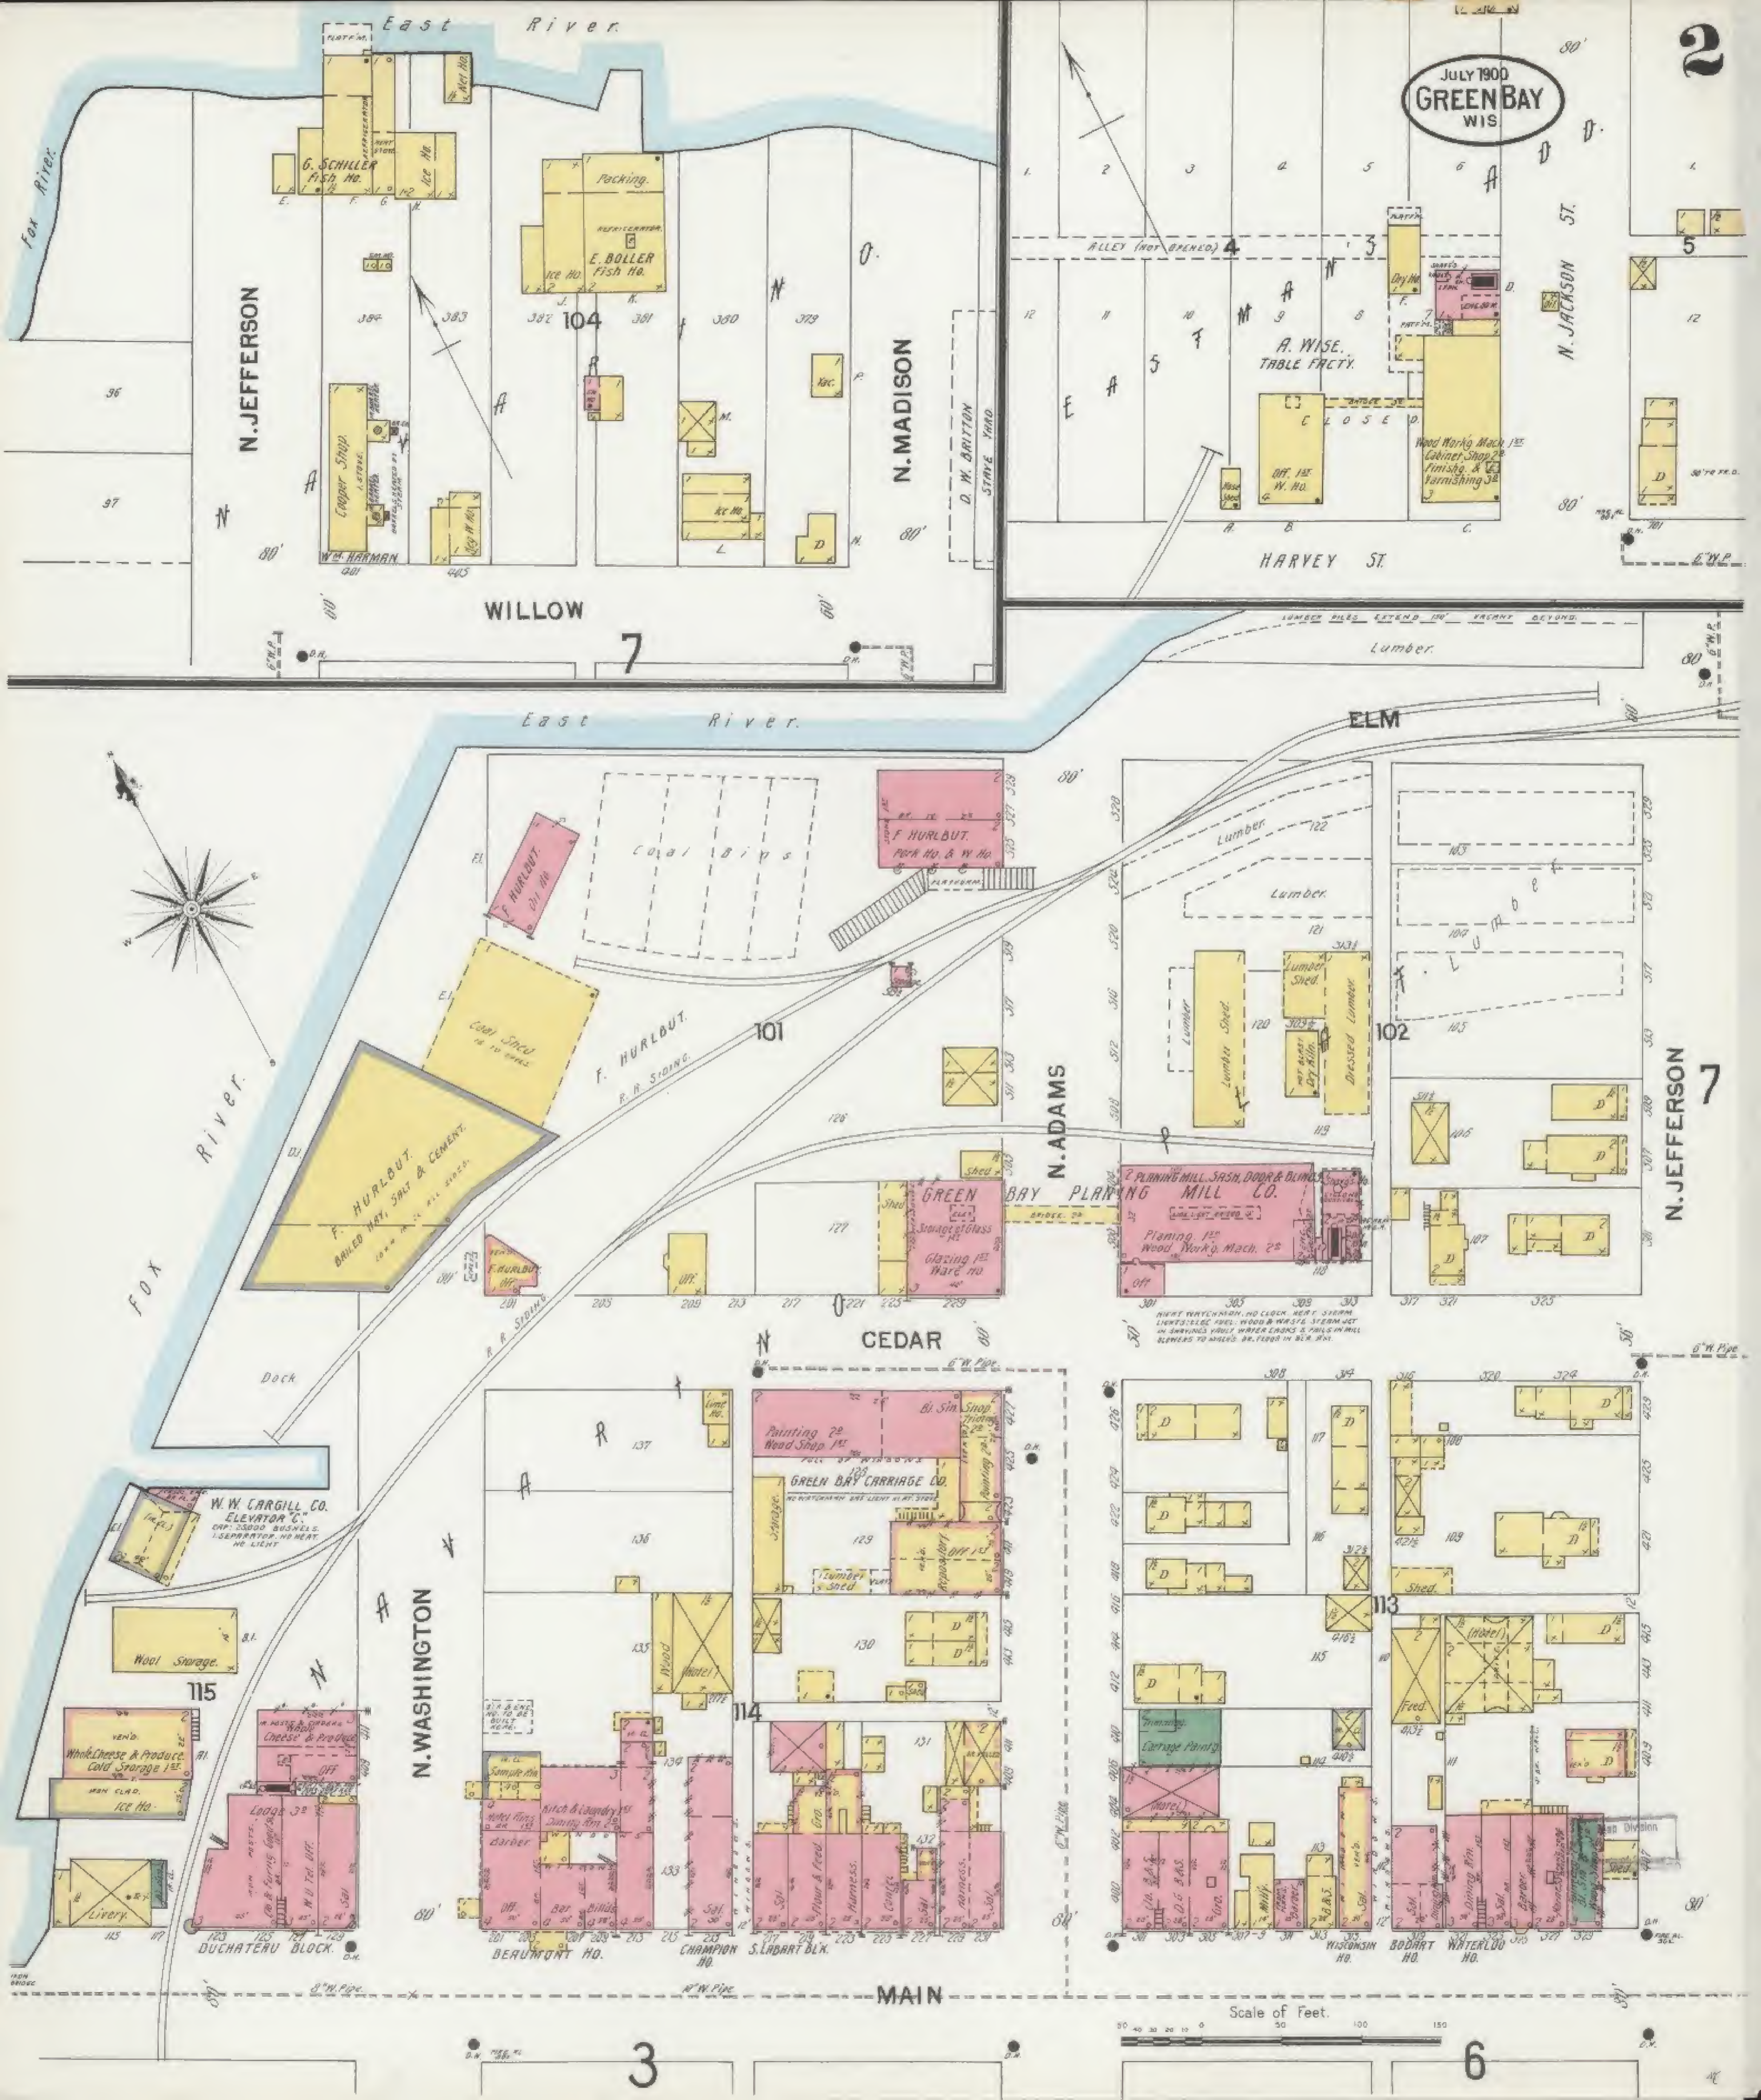

JULY 1900
GREEN BAY
WIS.

2




7

6

3


Scale of Feet.



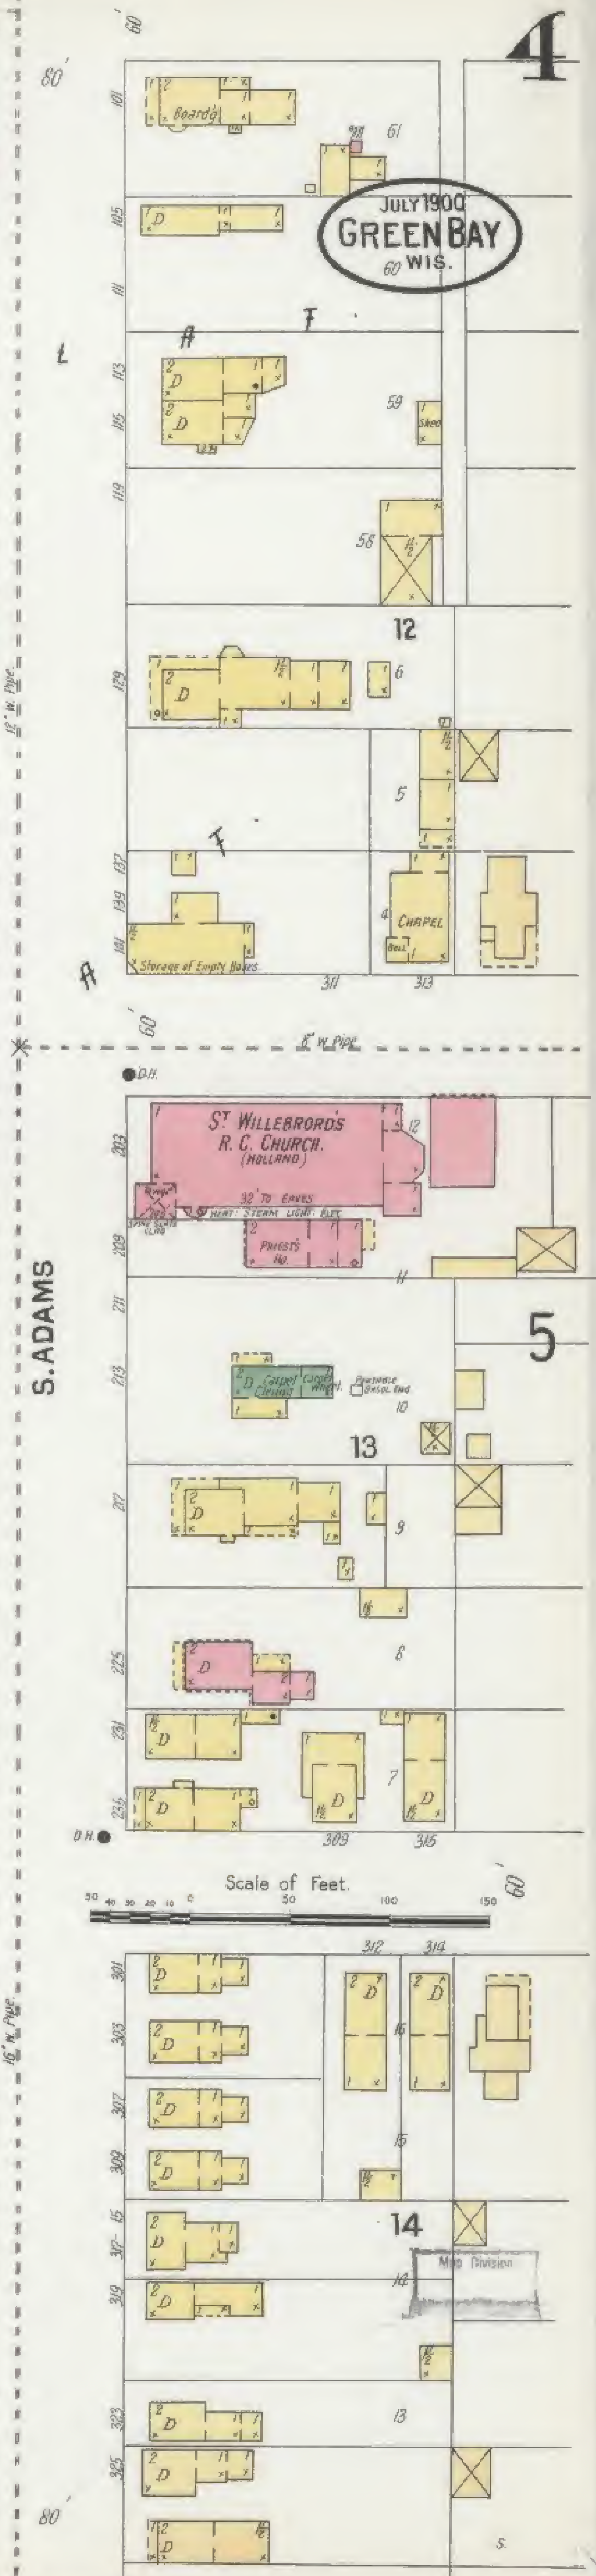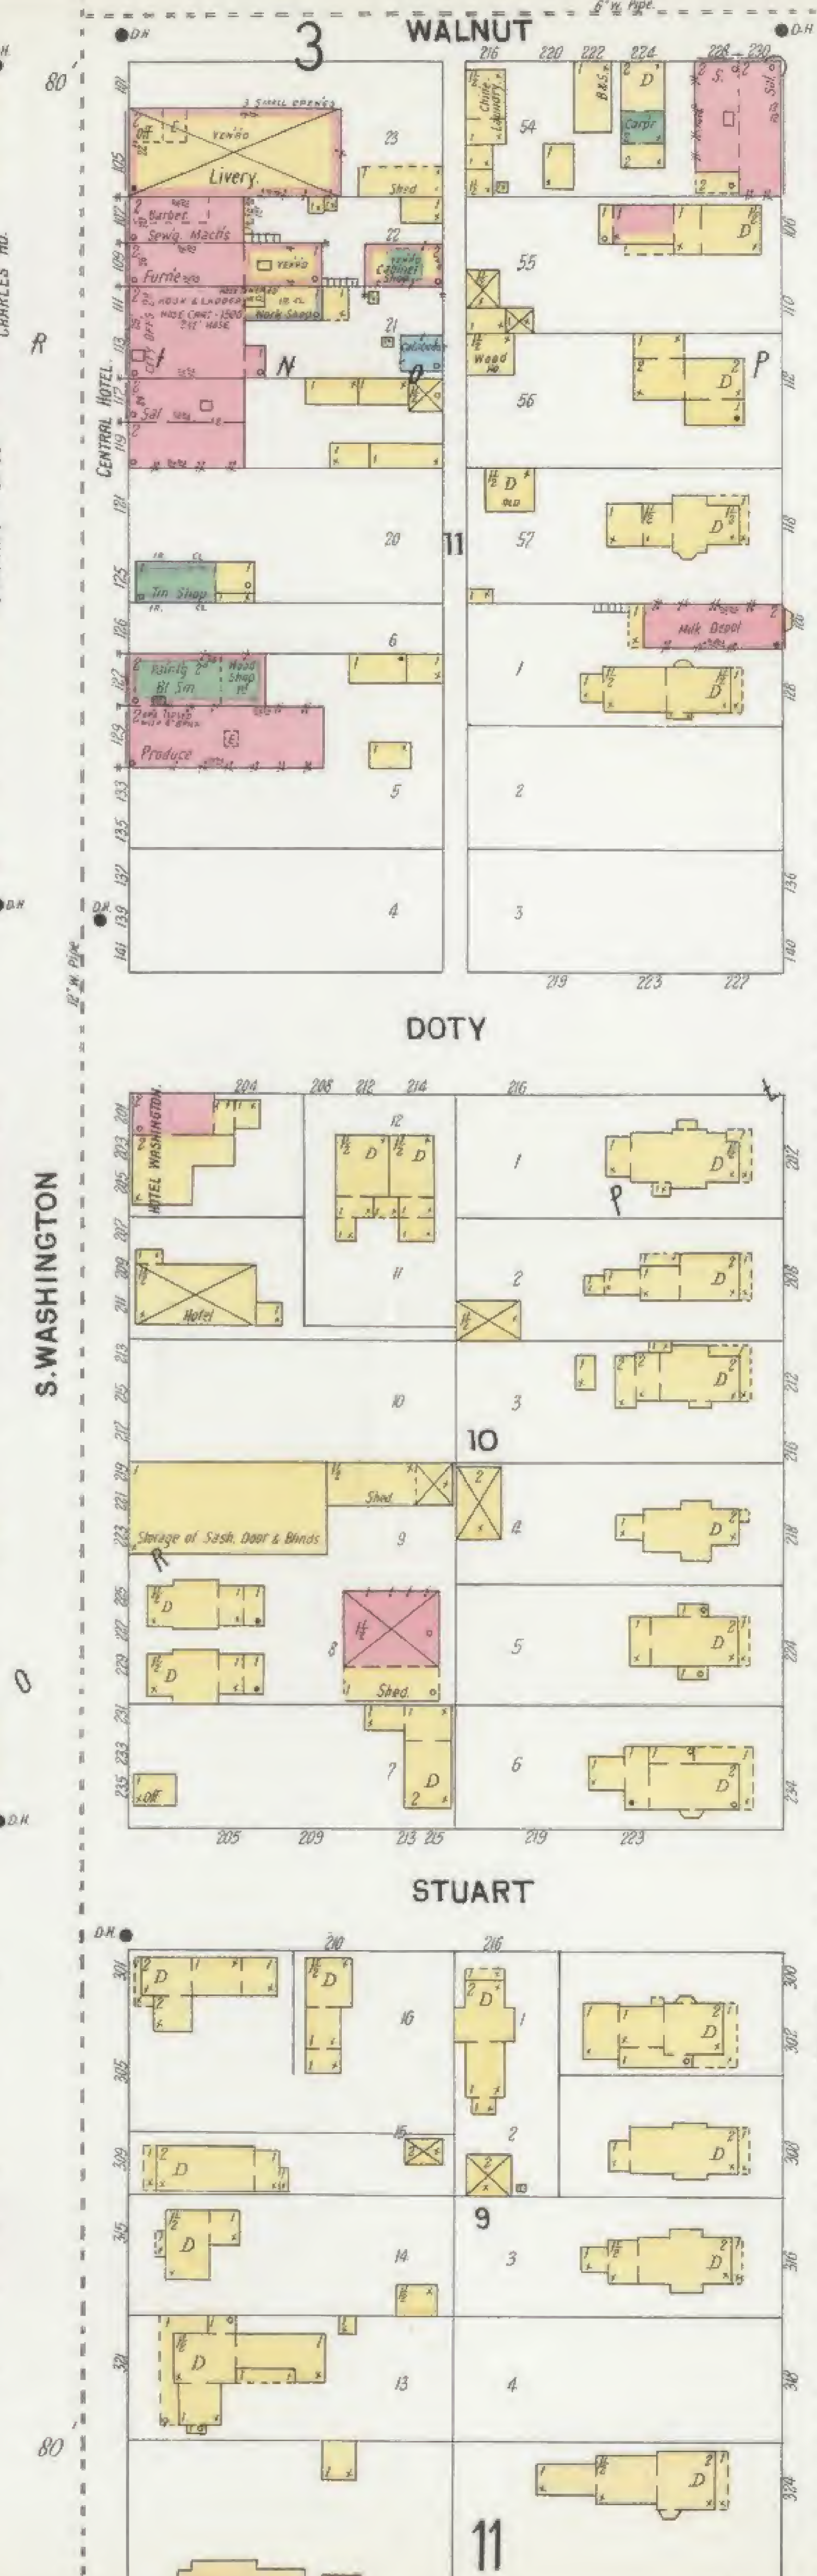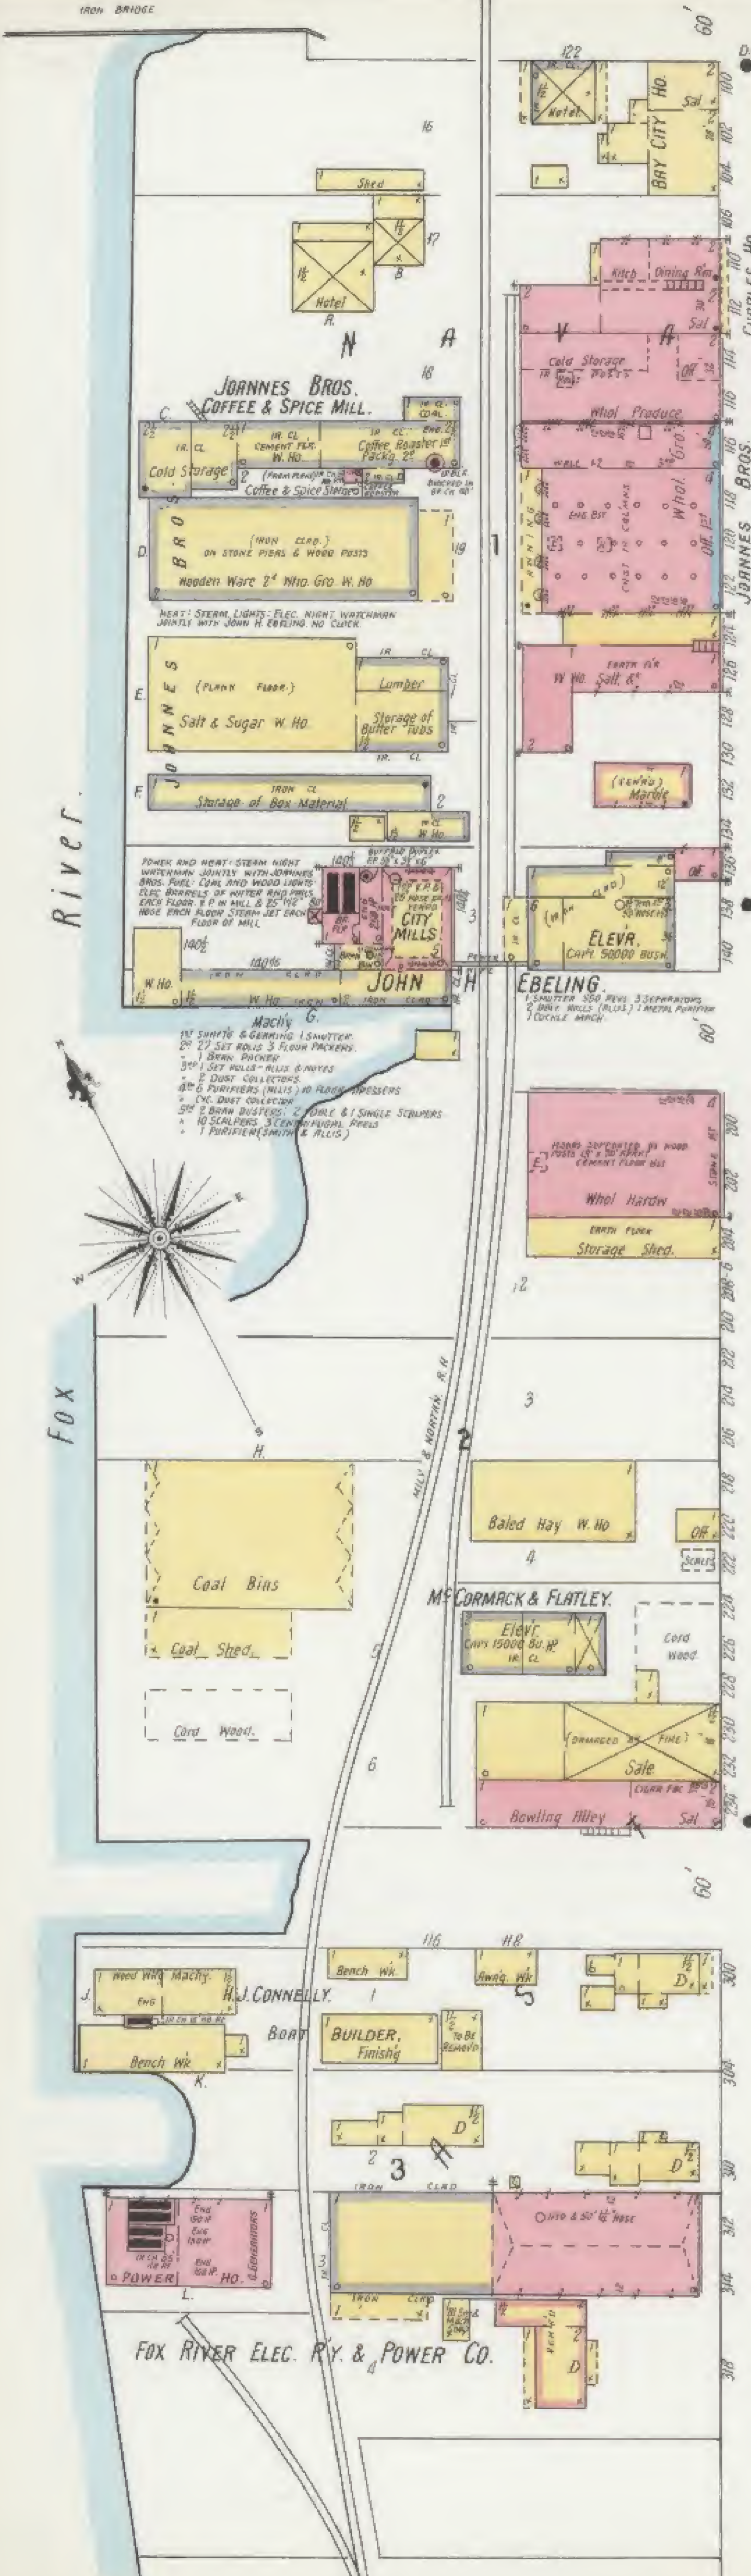

JULY 1900
GREEN BAY
60 WIS.



Scale of Feet.
0 50 100 150

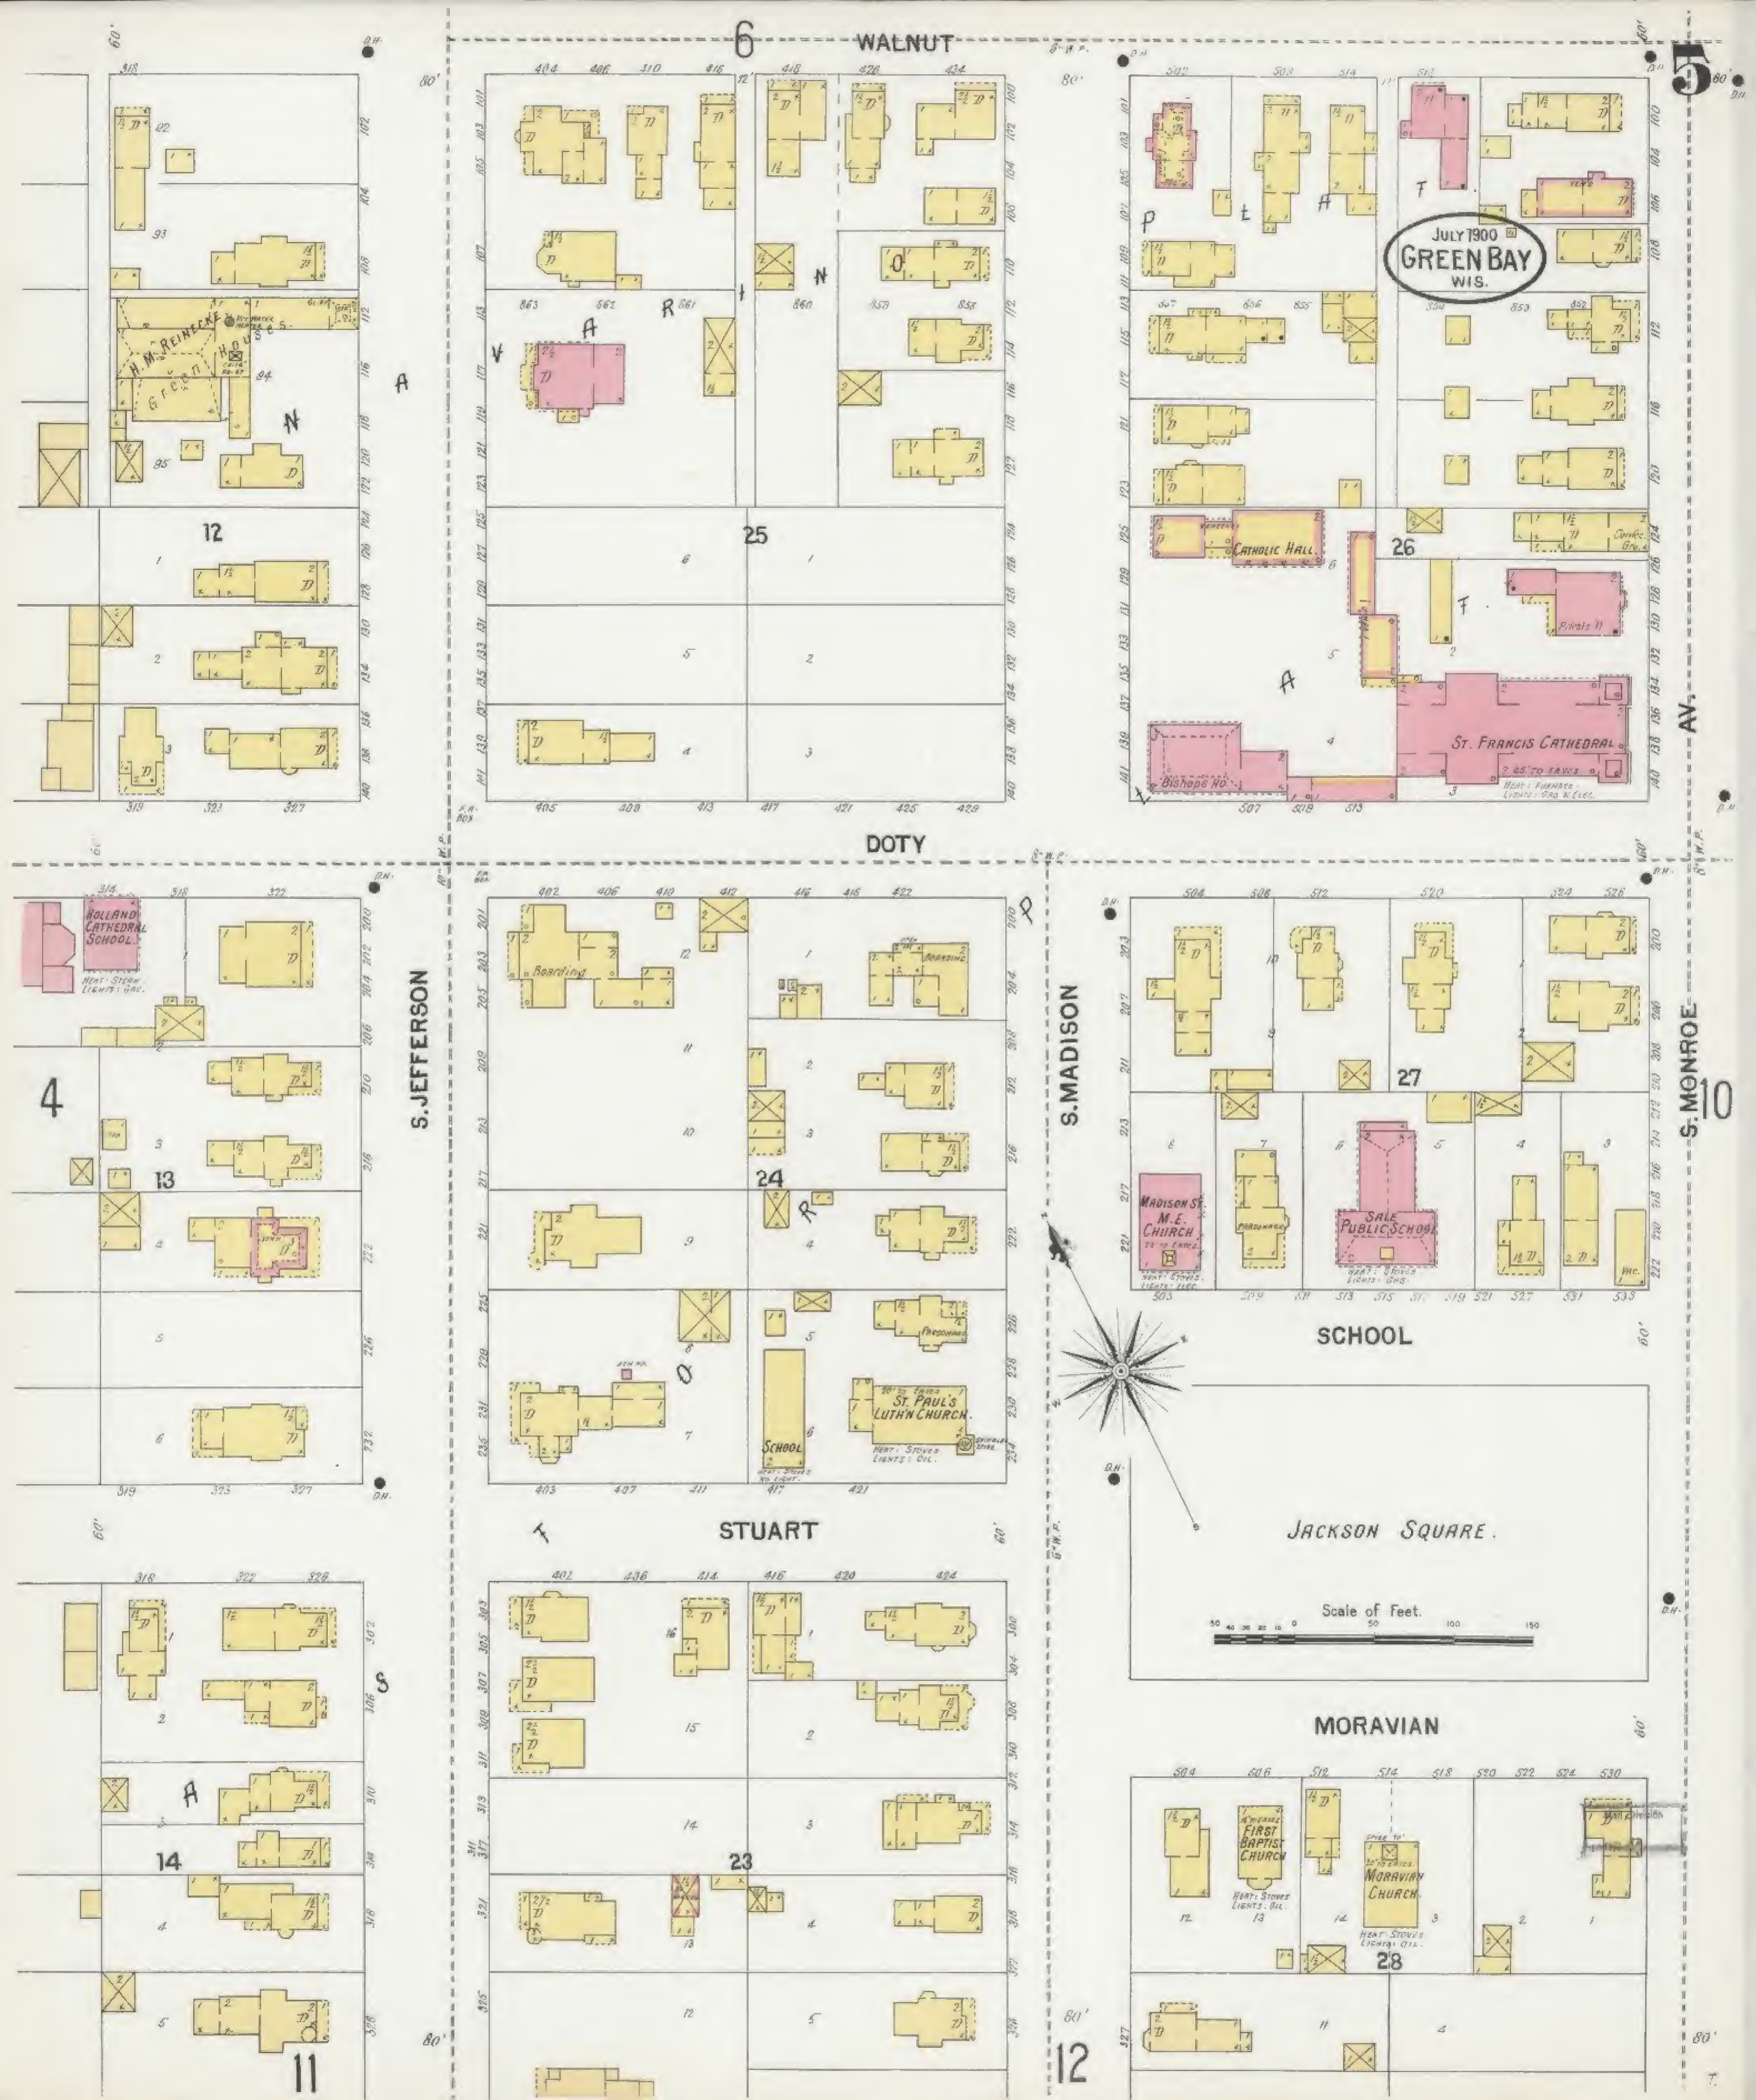



WILLOW

JULY 1900
GREEN BAY
WIS.

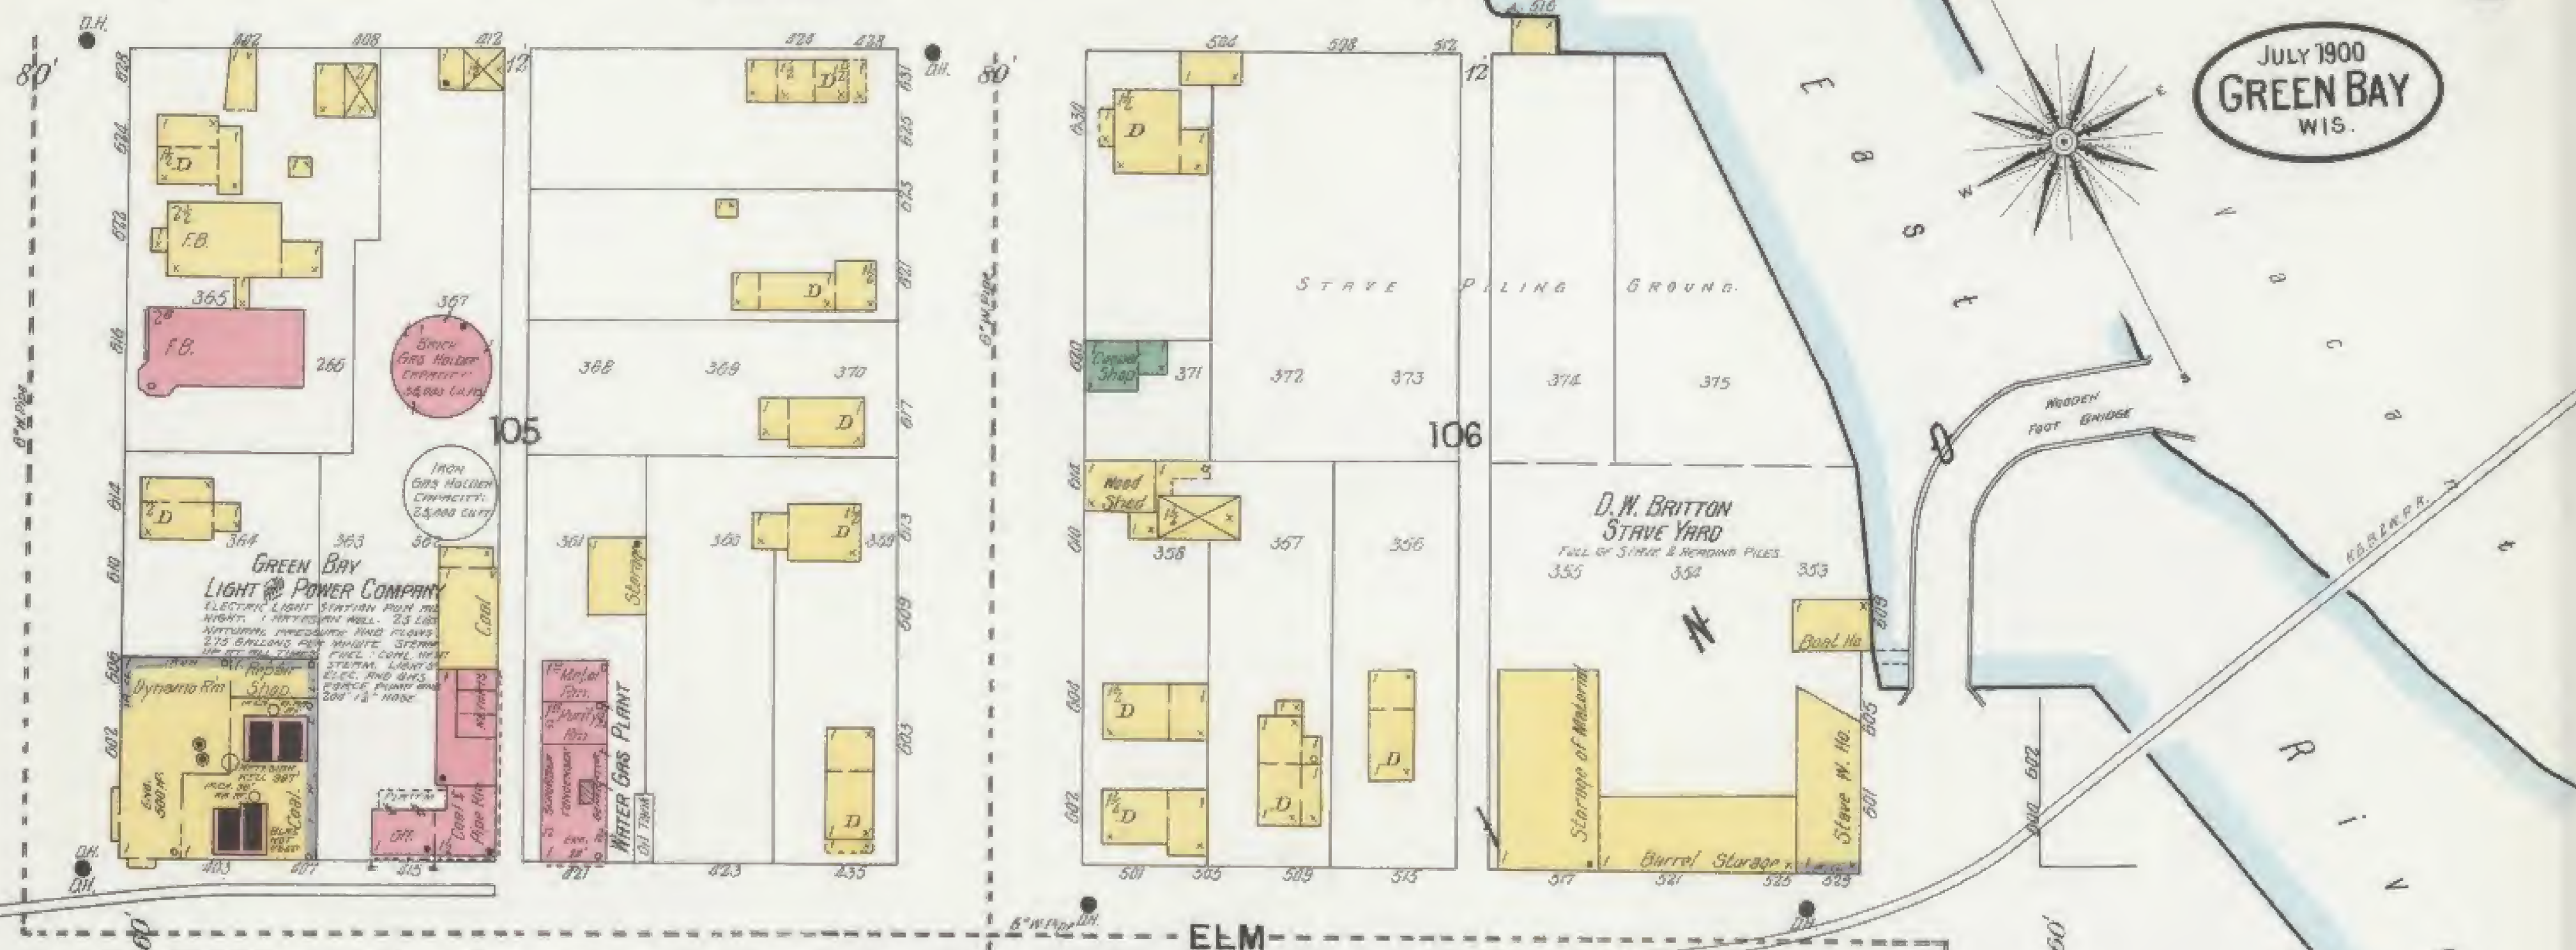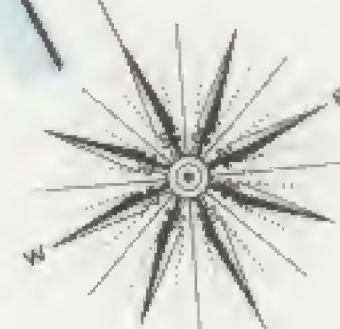

ELM

N. JEFFERSON

N. MADISON

N-MONROE


CEDAR

14

MAIN

6

8

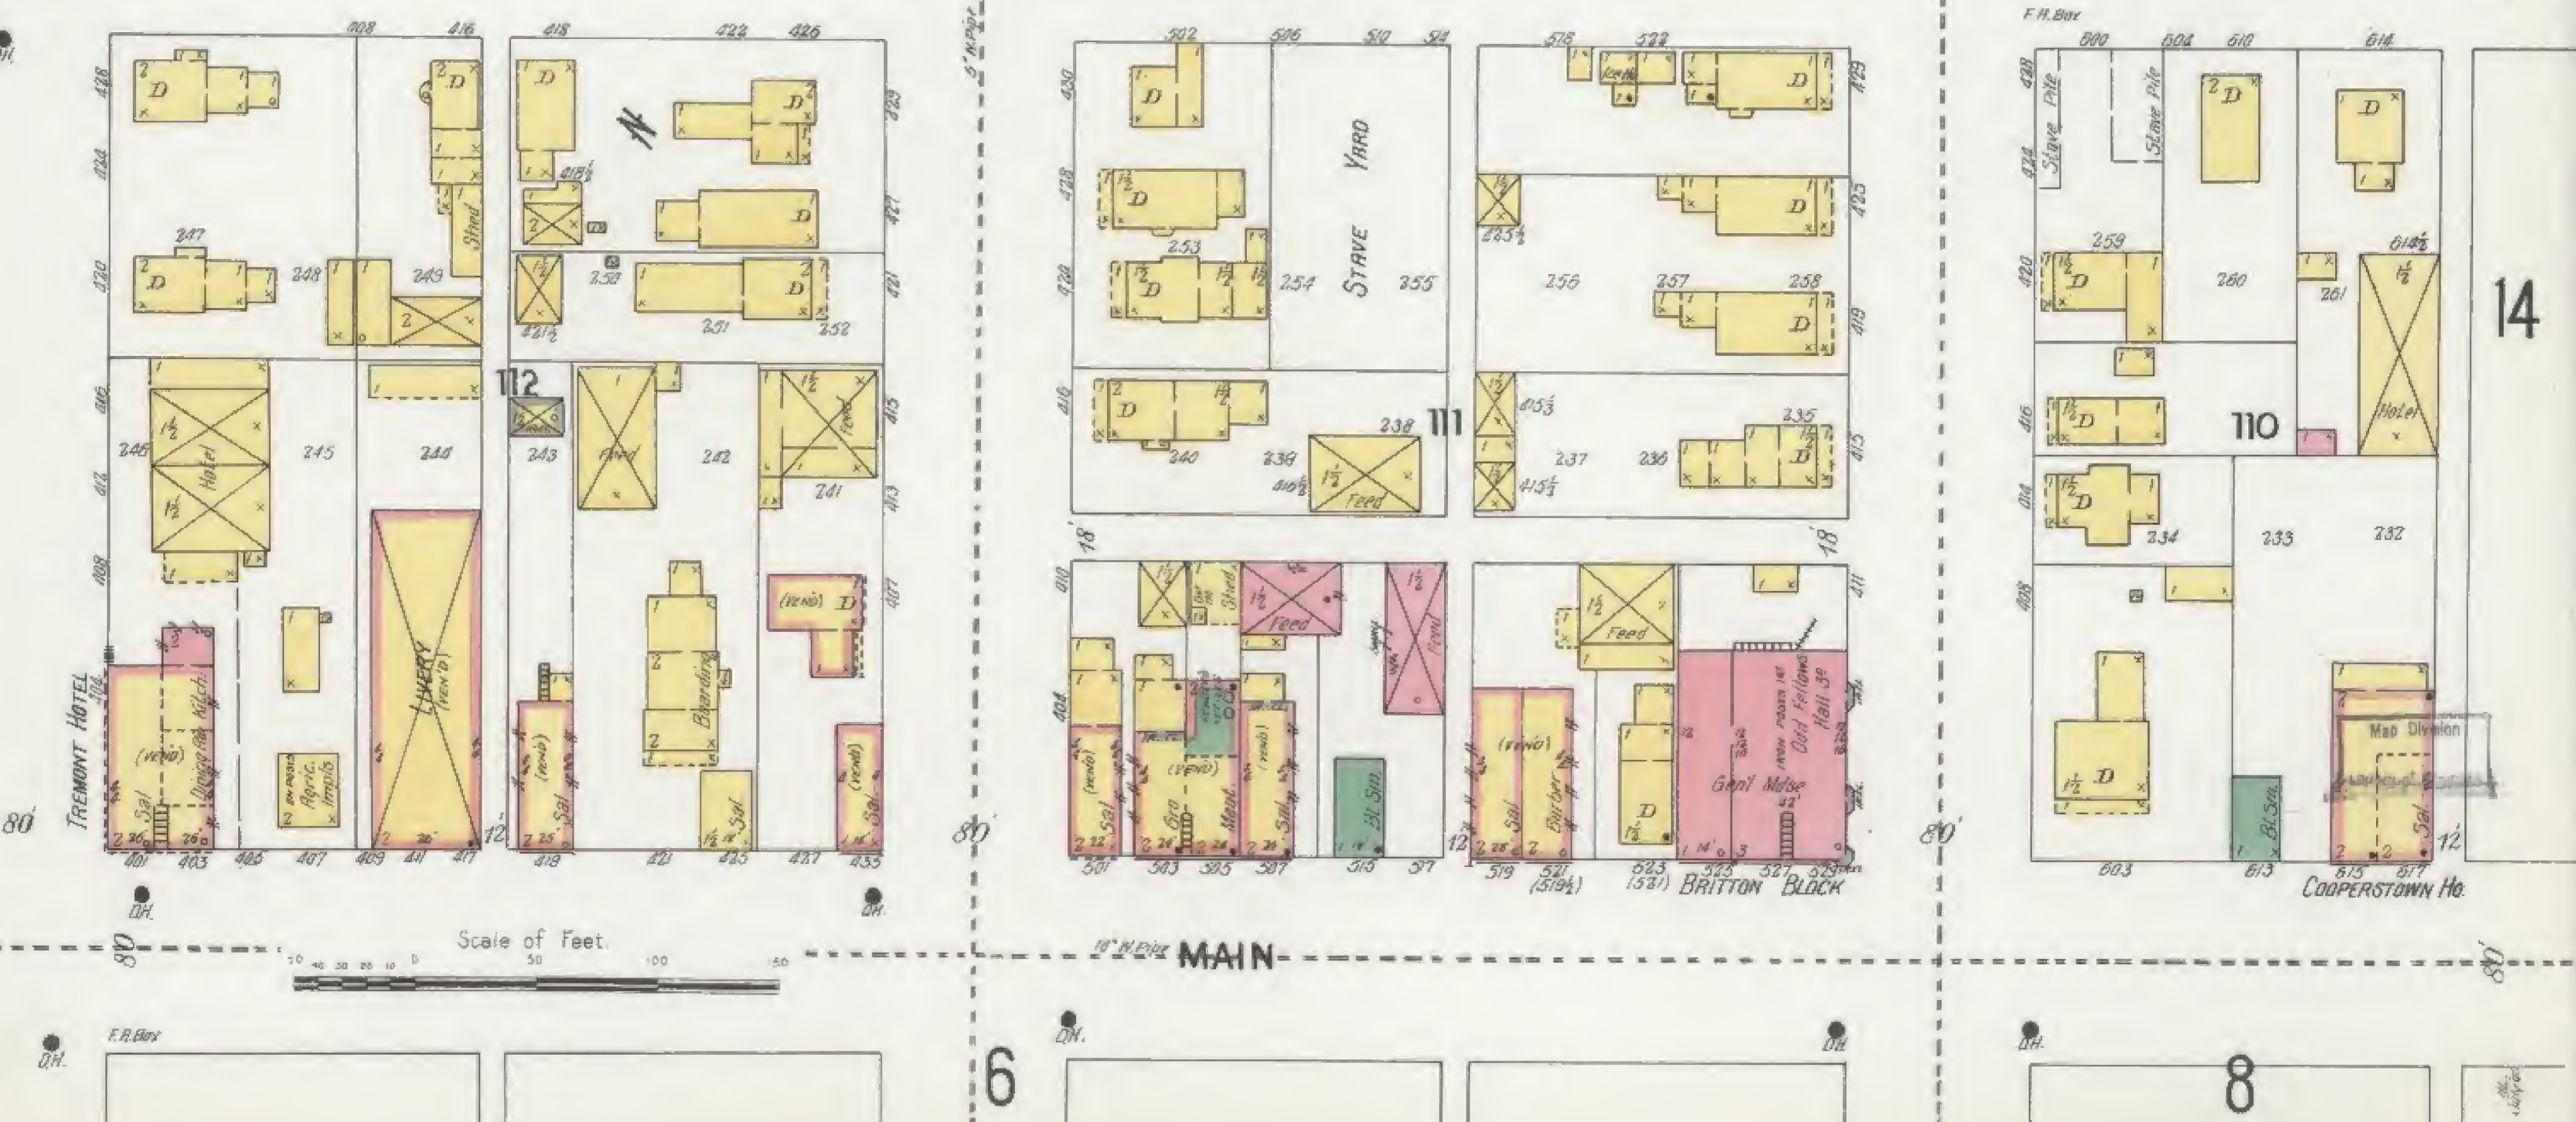




Whitney Park.

PINE

15

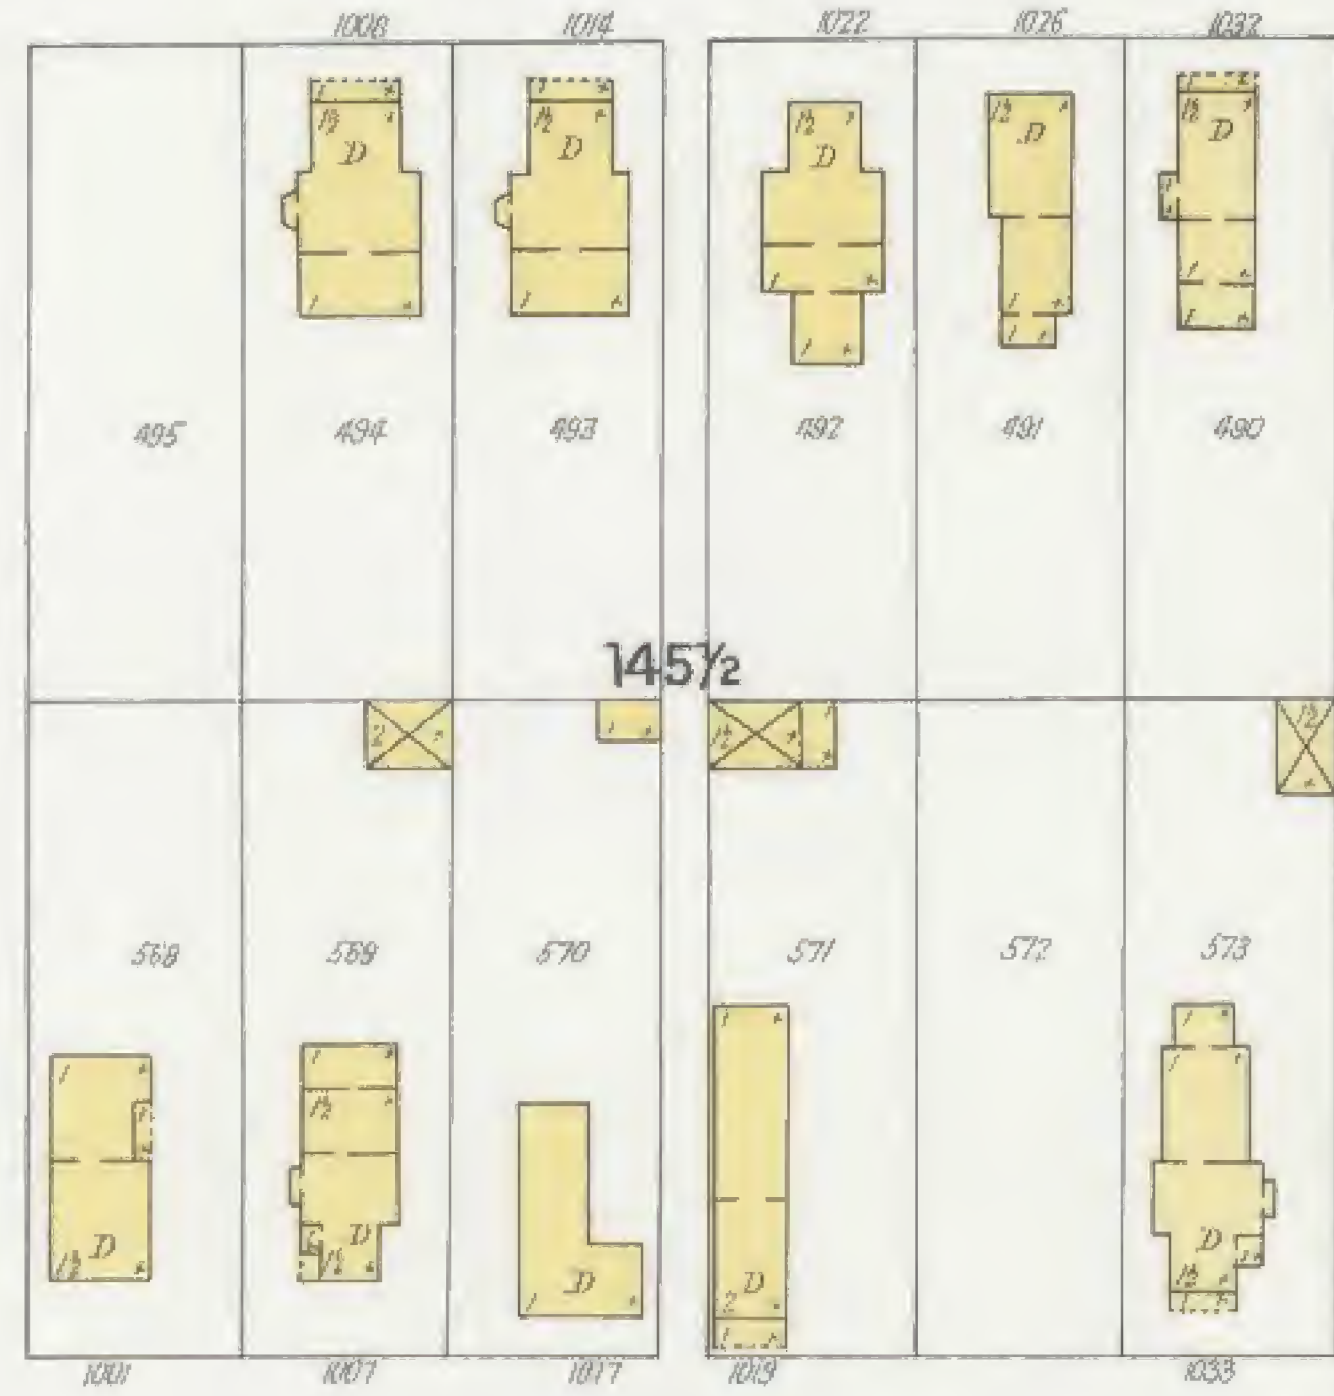


N. VAN BUREN

N. WEBSTER

N. 10TH ST.

~~CHERRY~~

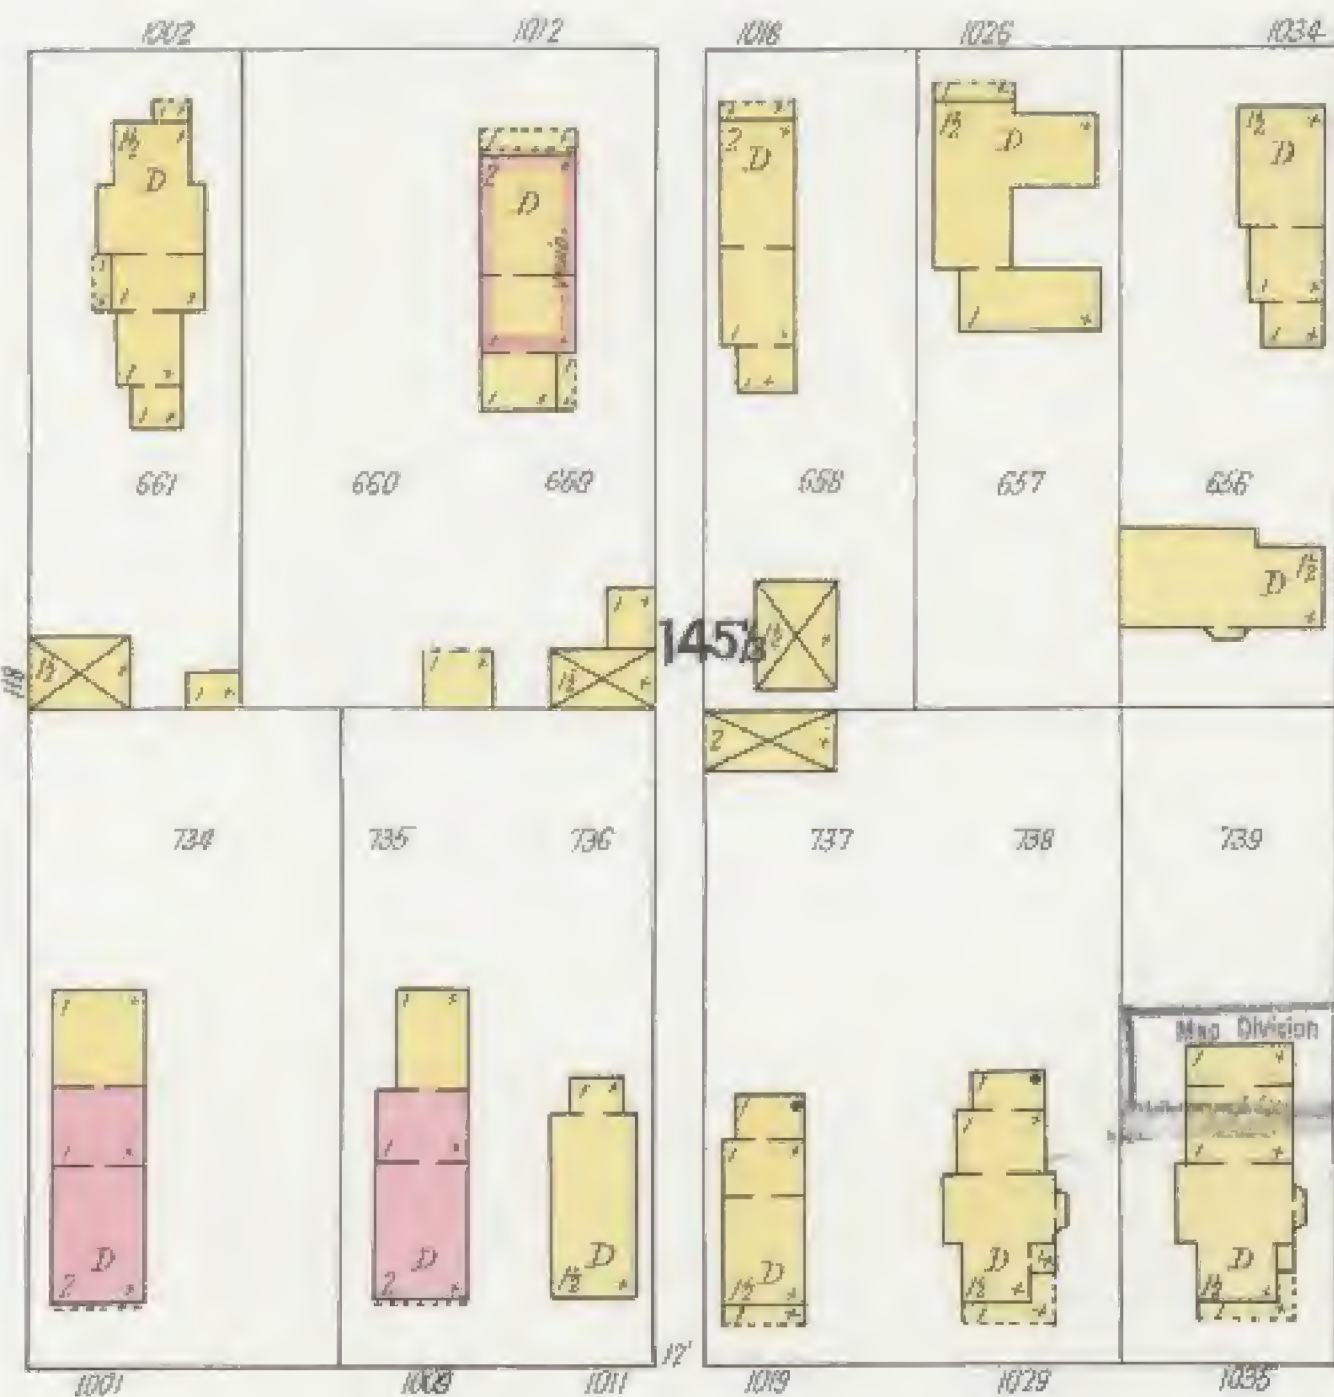

E. WALNUT



Scale of Feet.





E. WALNUT

8

July 1900
GREEN BAY
WIS.

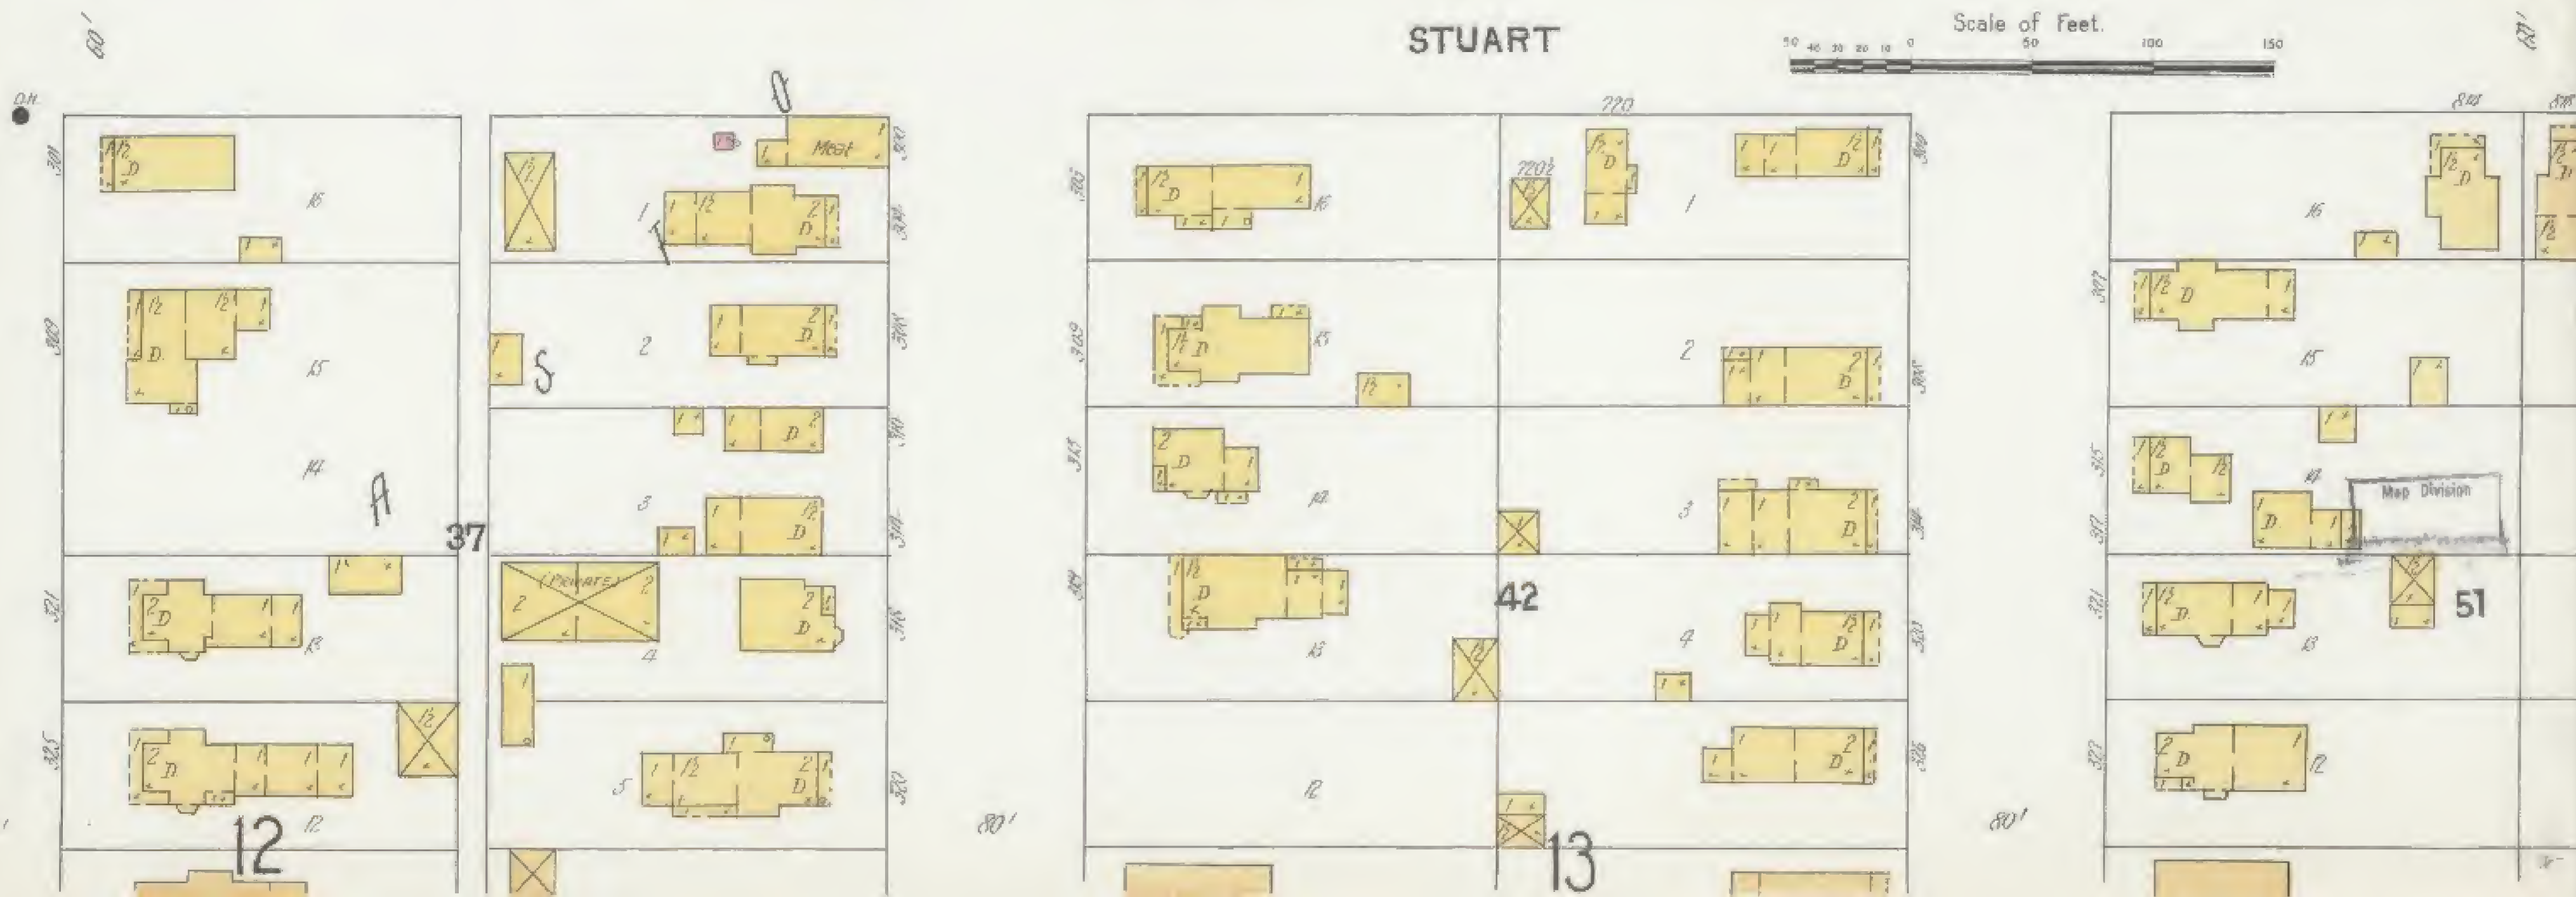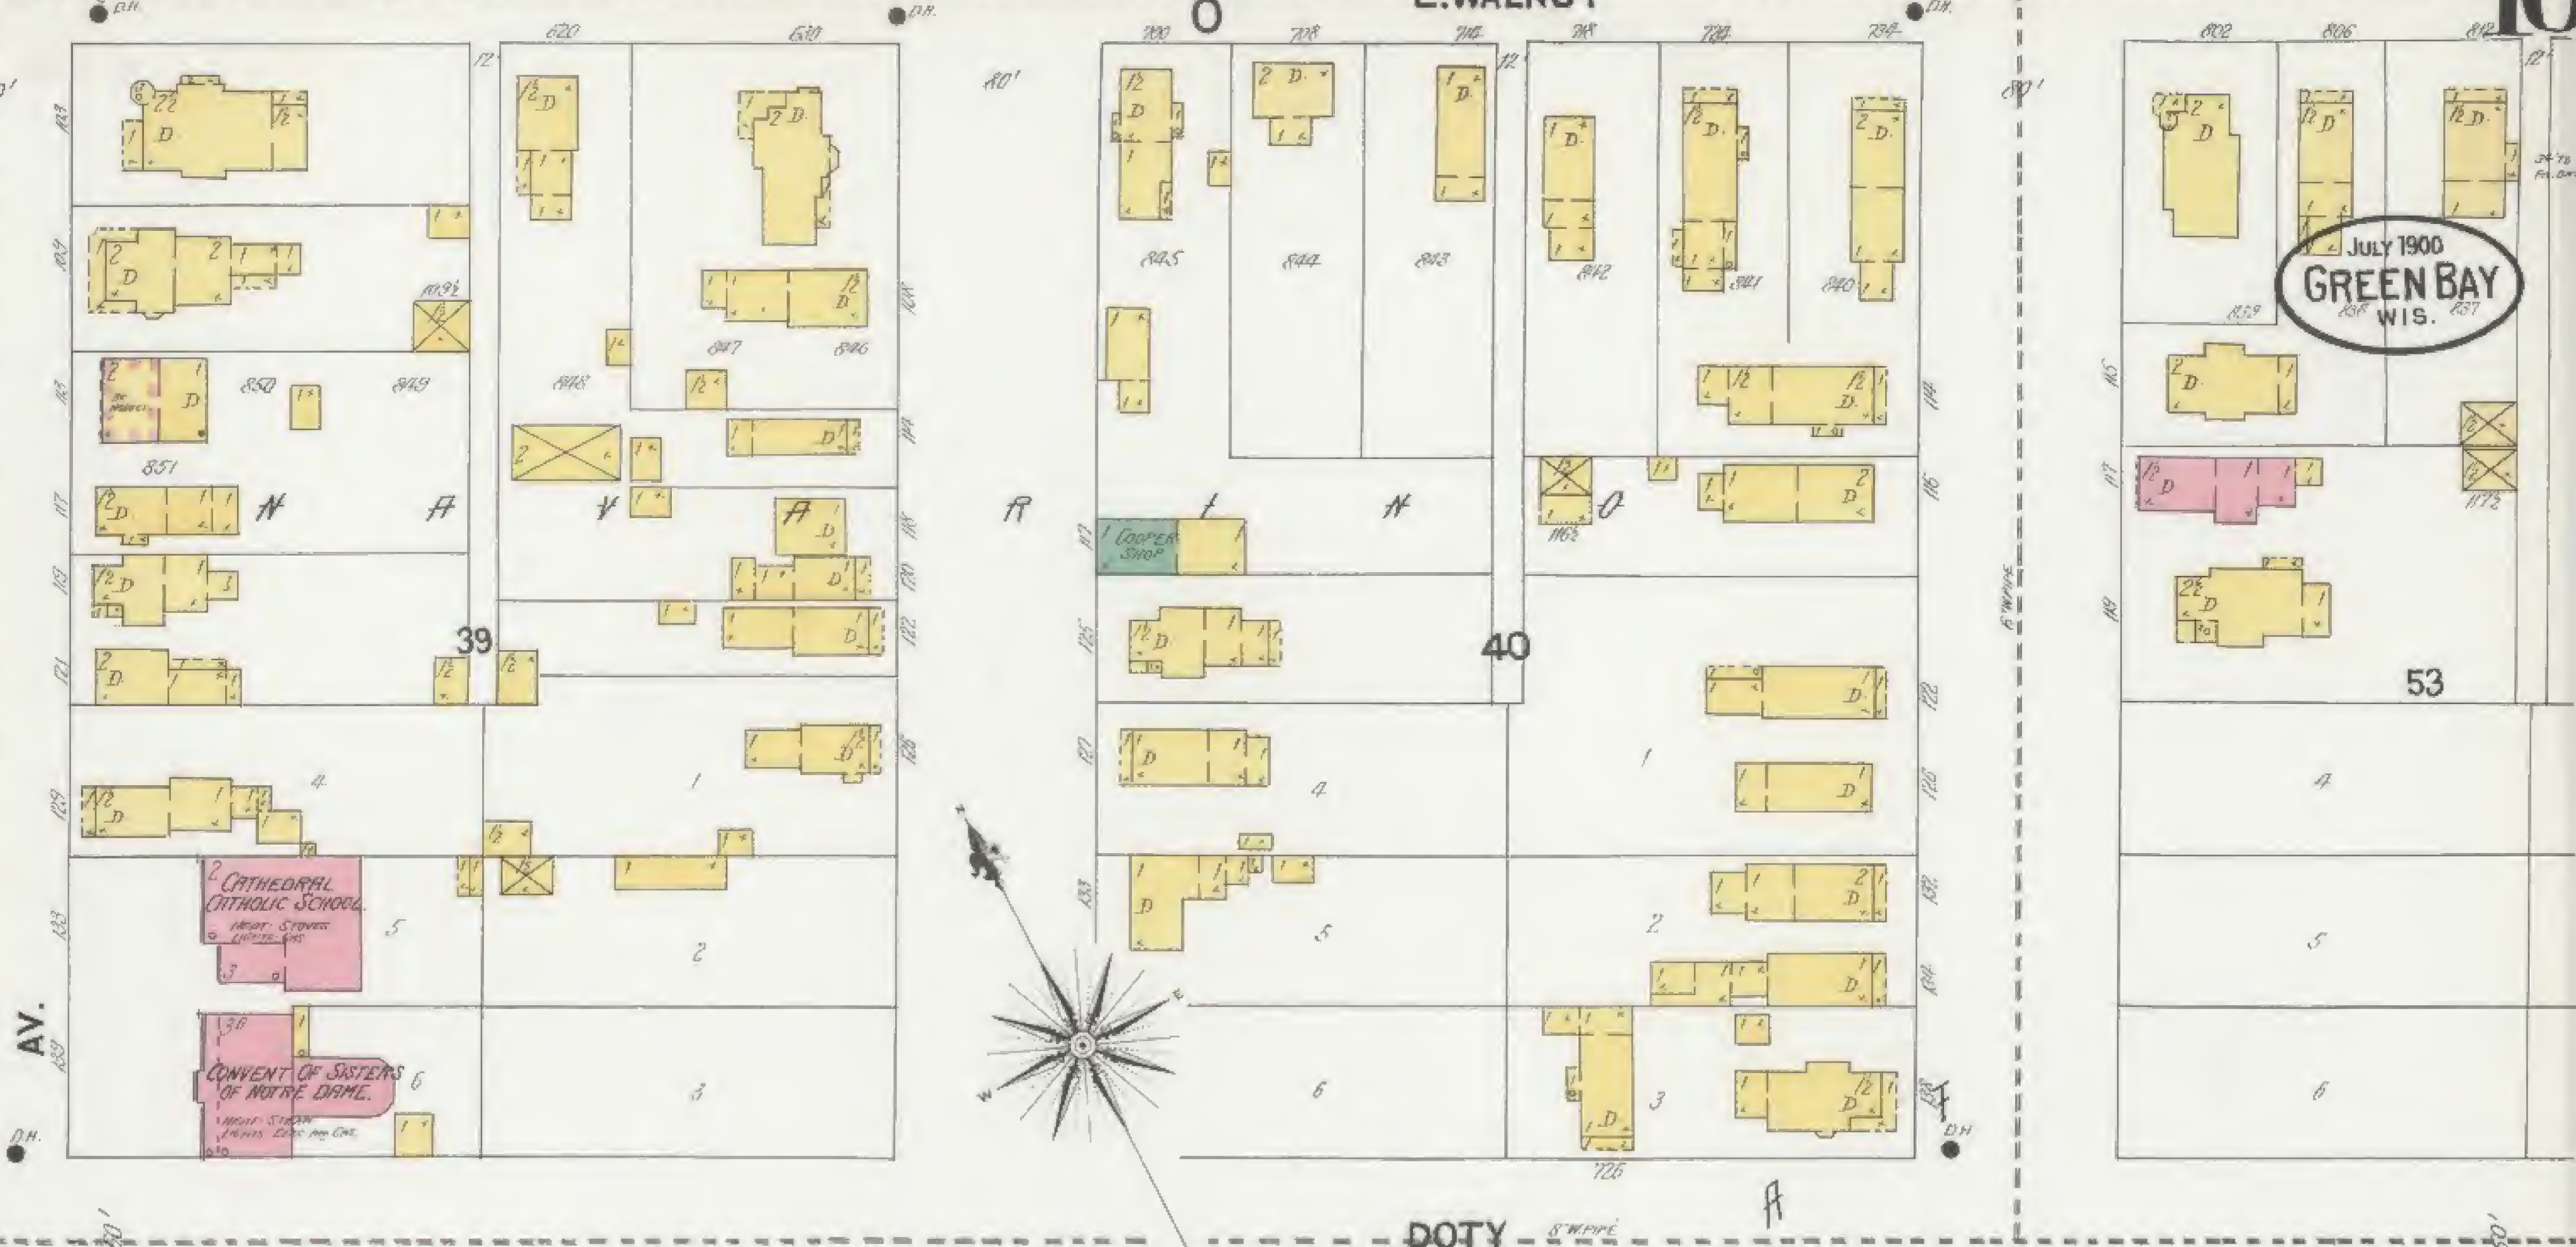

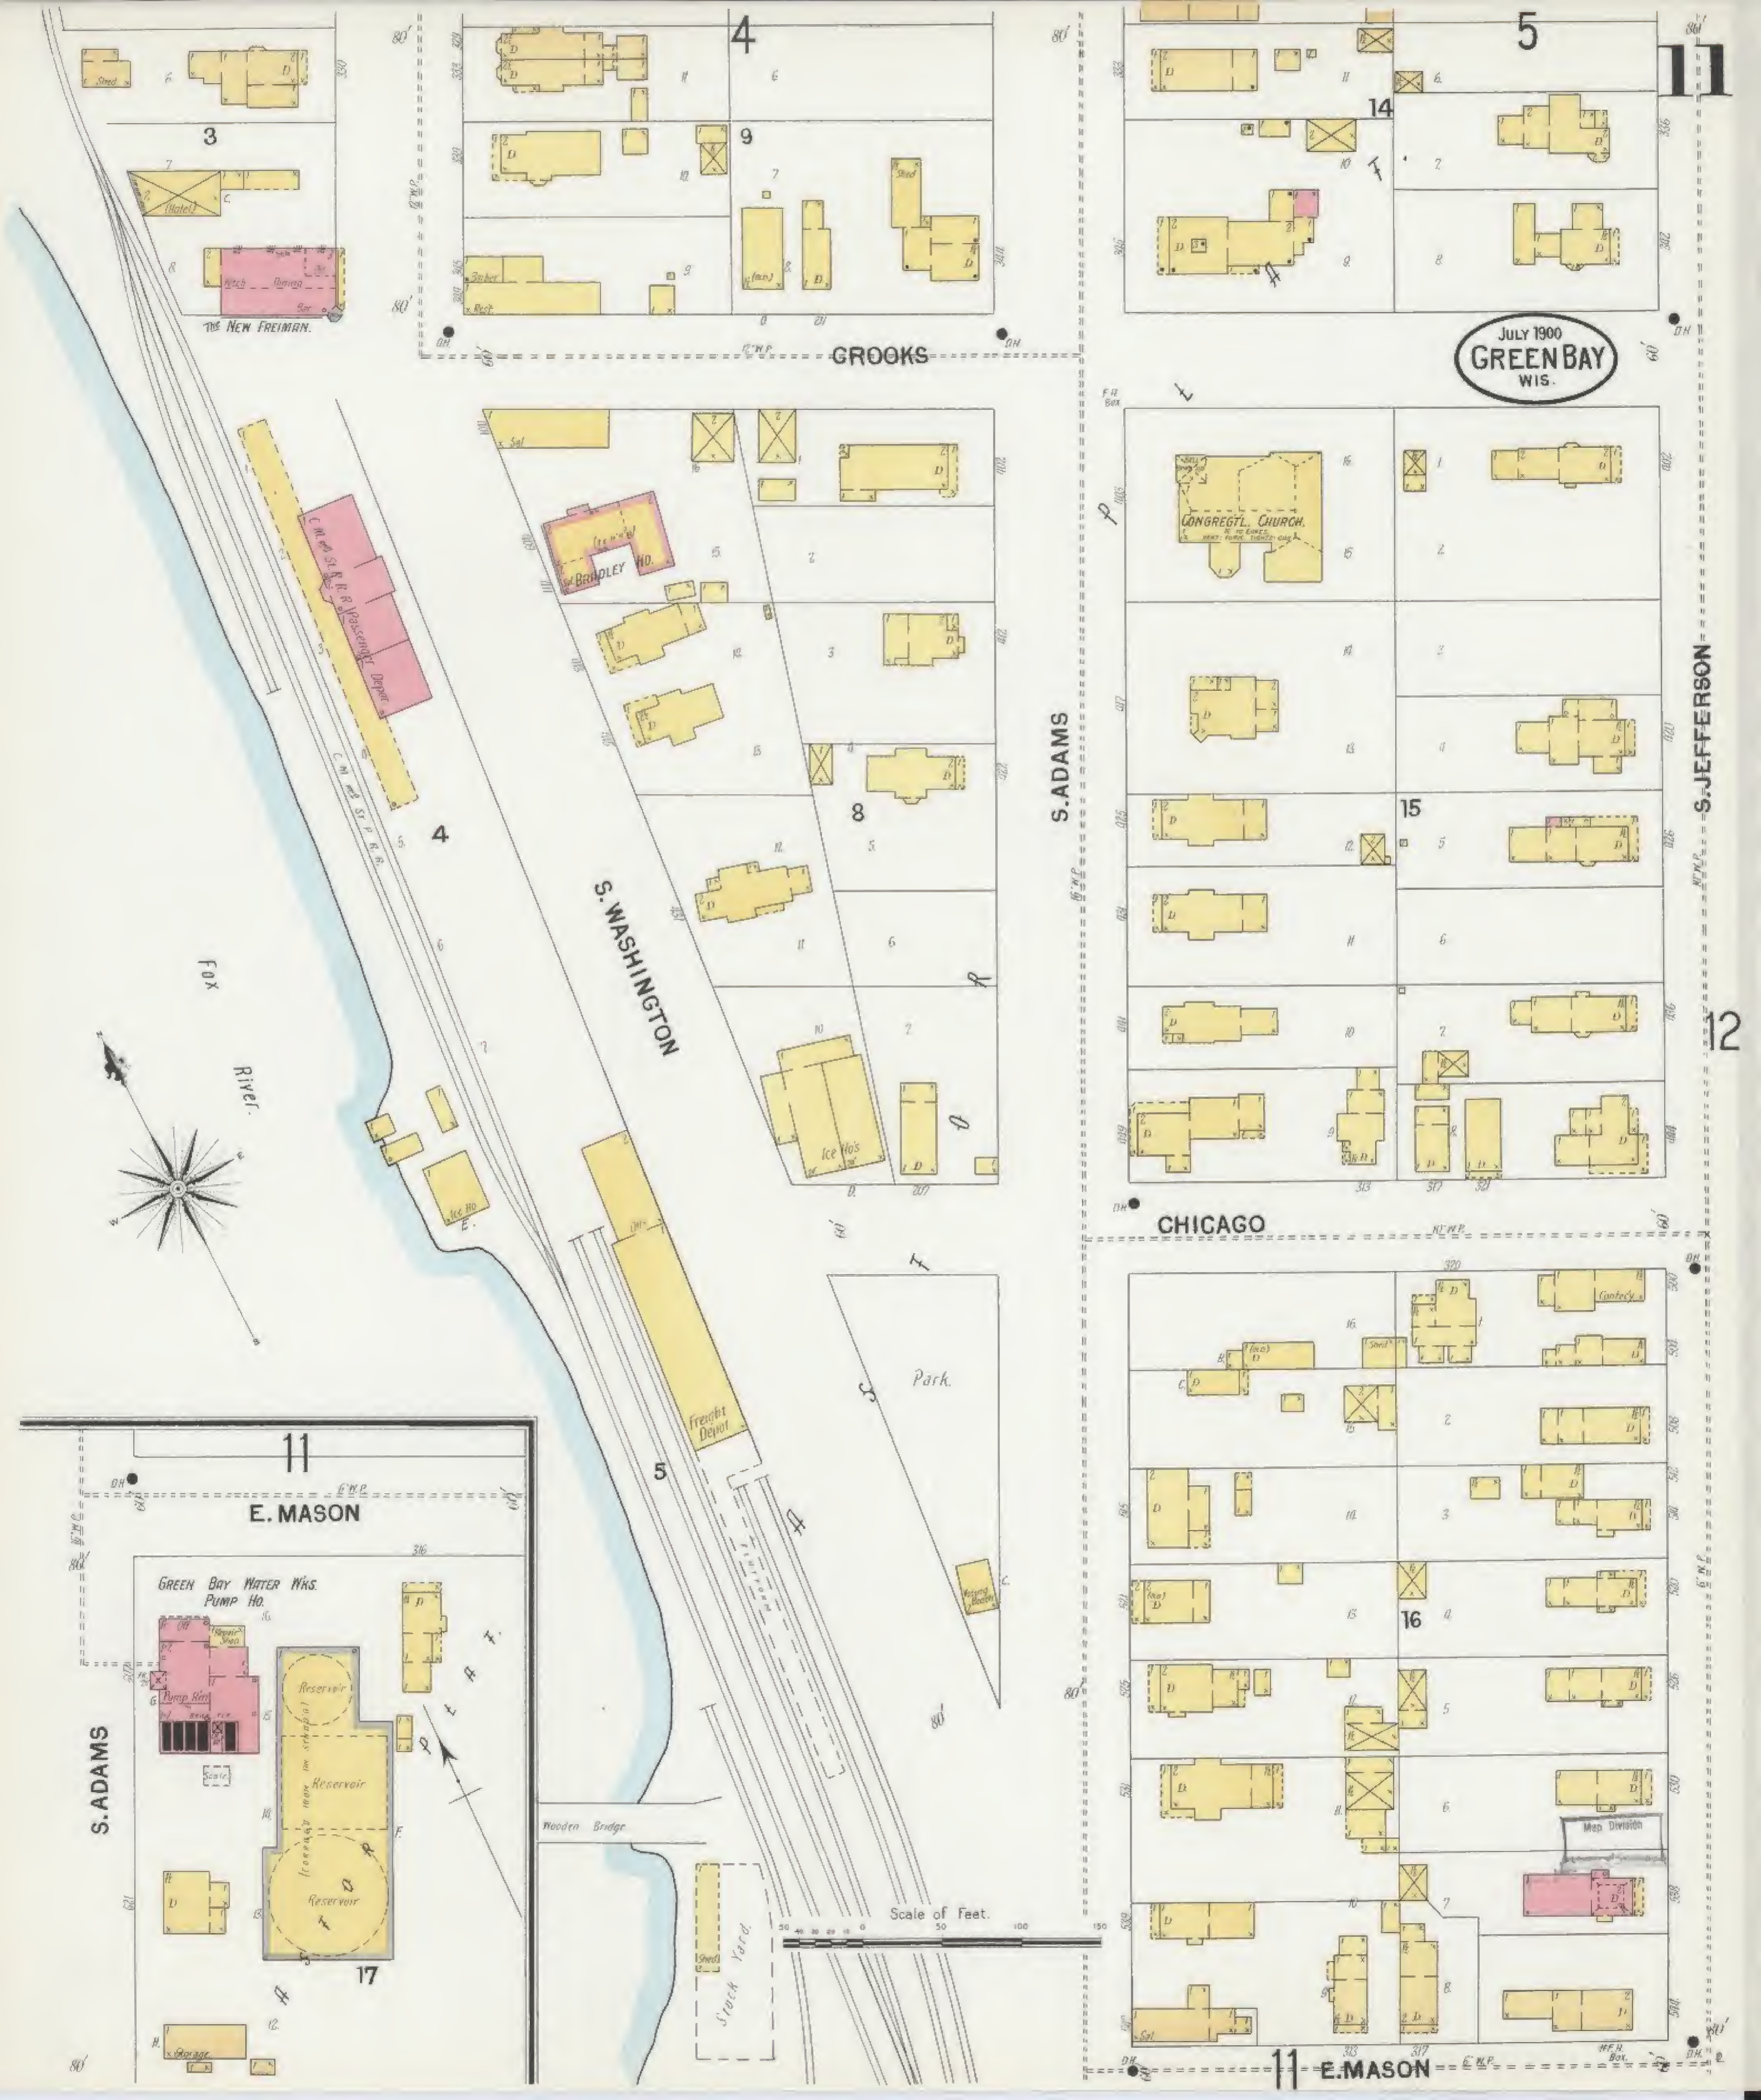

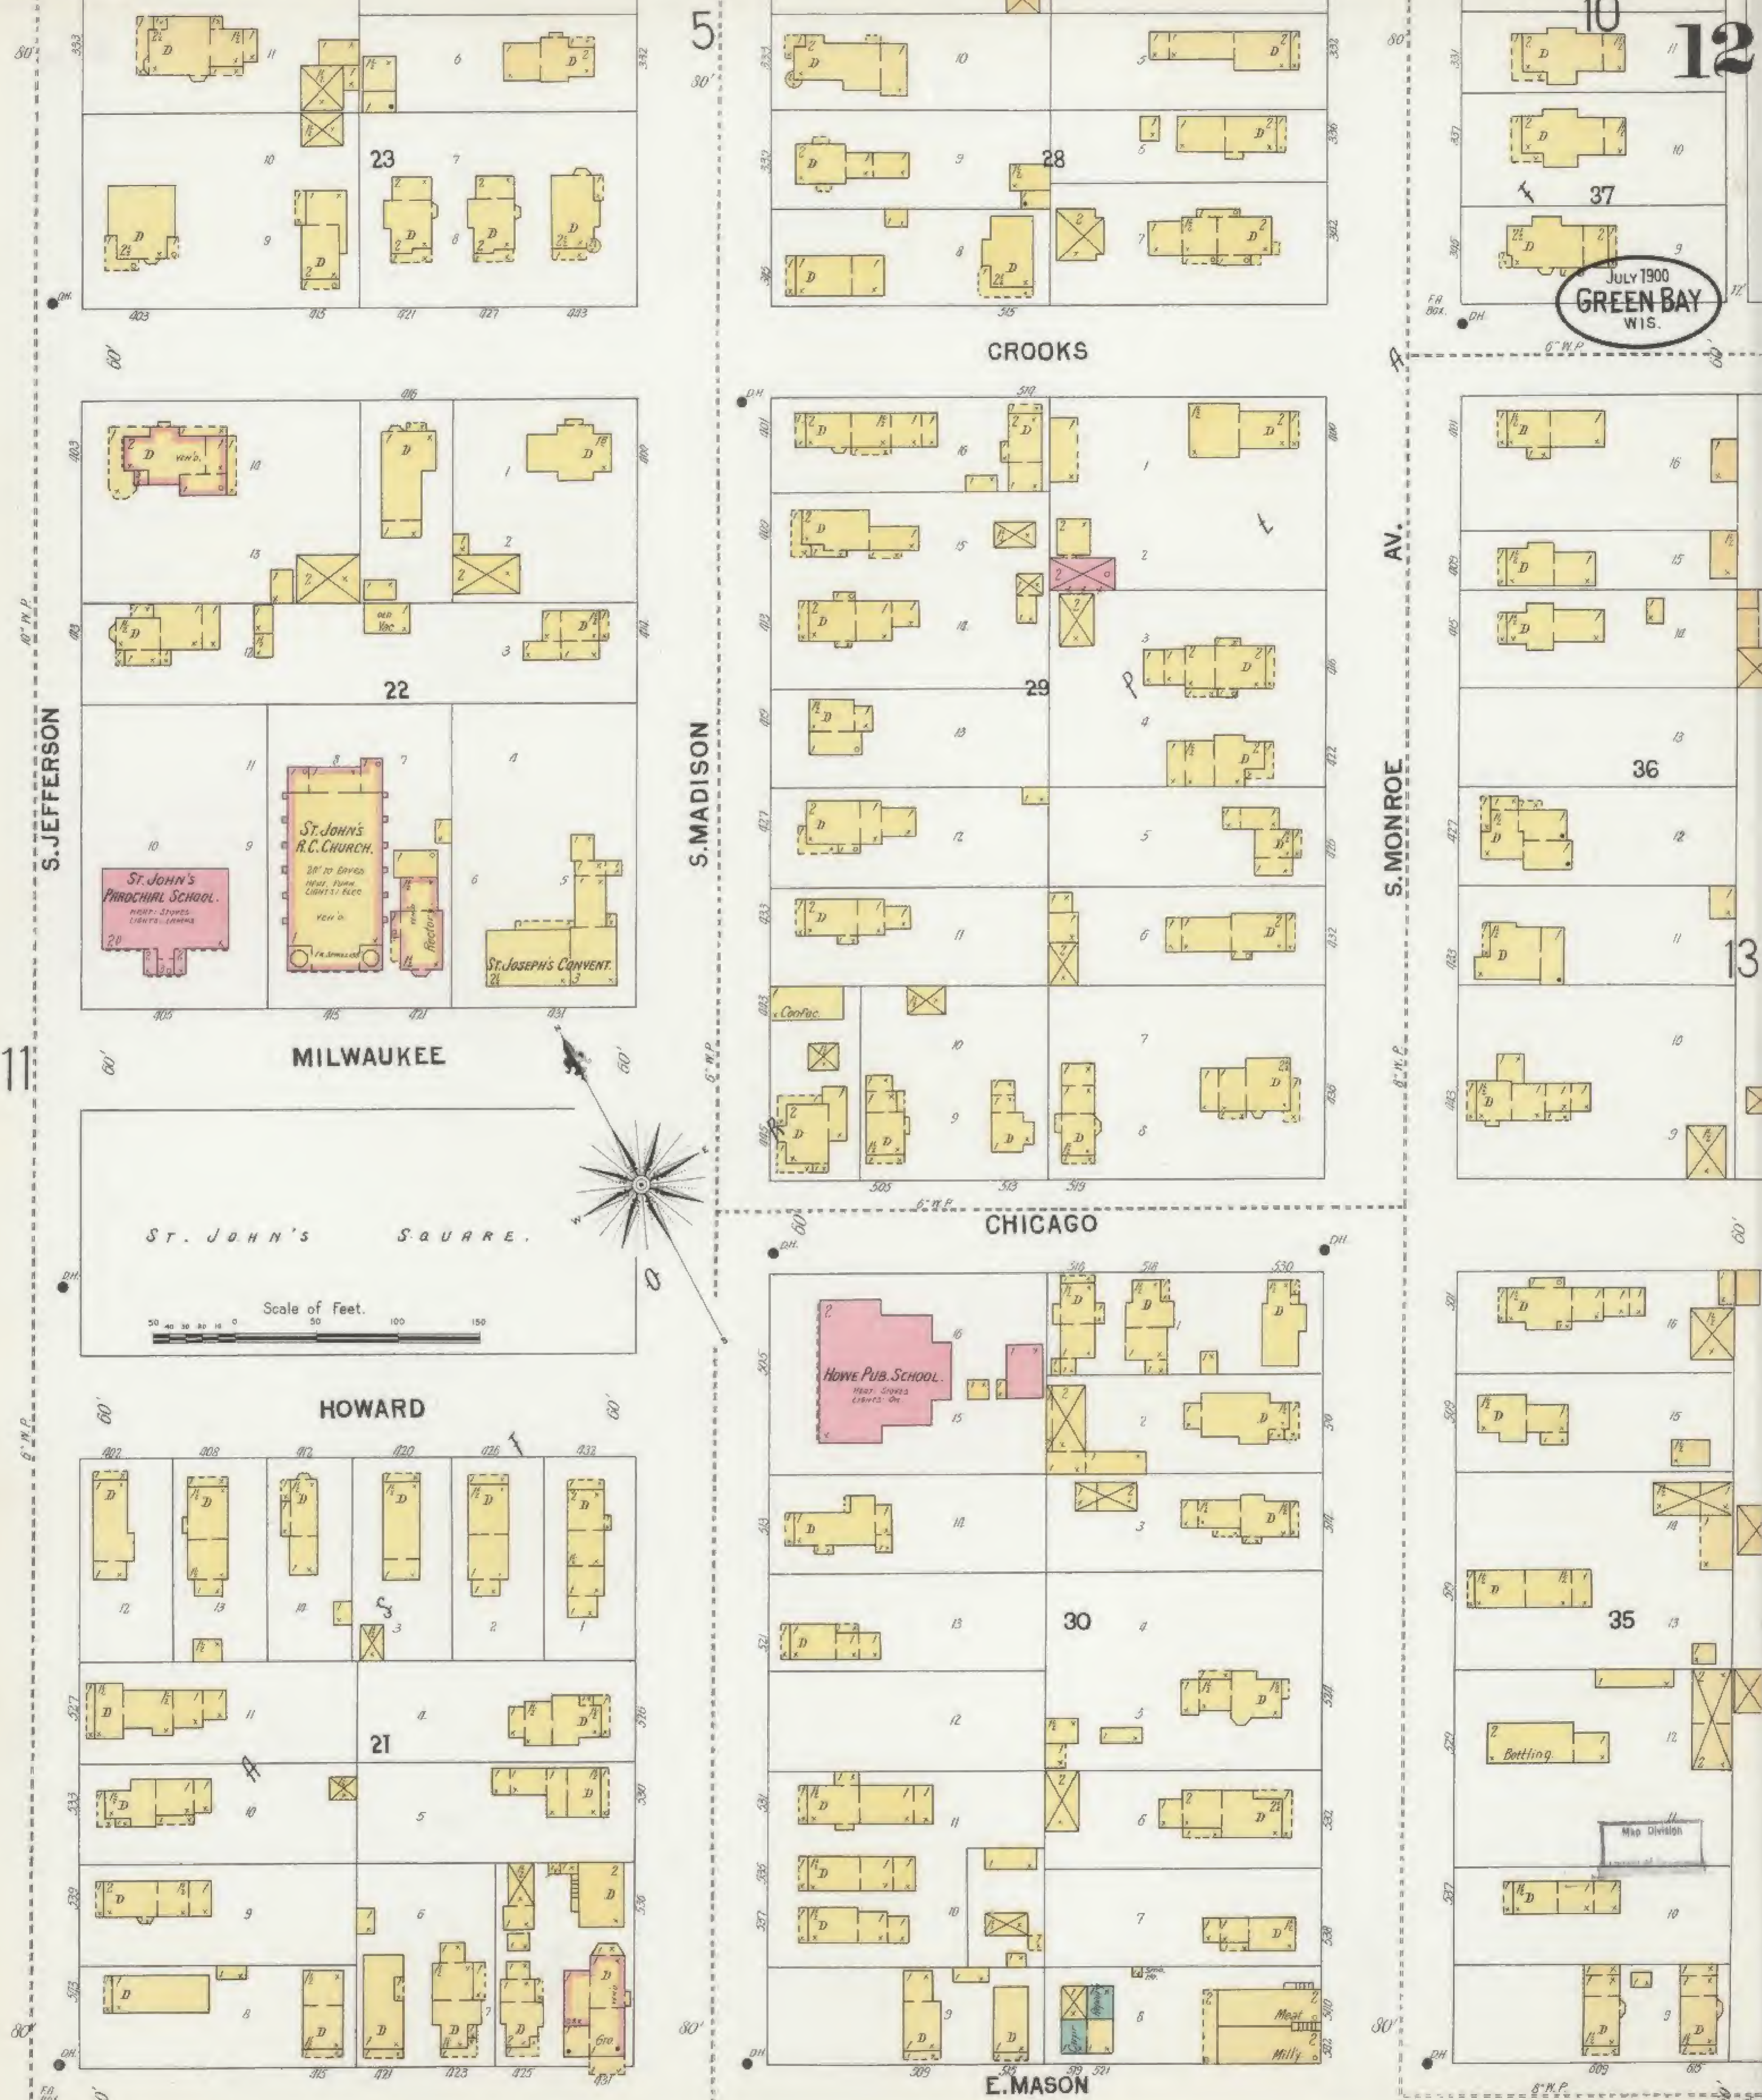

JULY 1900
GREEN BAY
WIS.

CROOKS

AV.

S. MONROE

CHICAGO

E. MASON

MILWAUKEE

HOWARD

S. MADISON

S. JEFFERSON

ST. JOHN'S SQUARE.

Scale of Feet.

ST. JOHN'S
R.C. CHURCH.

ST. JOHN'S
PAROCHIAL SCHOOL.




ST. JOSEPH'S CONVENT.

HOWE PUB. SCHOOL.

Bottling


Map Division

Meat
Milly

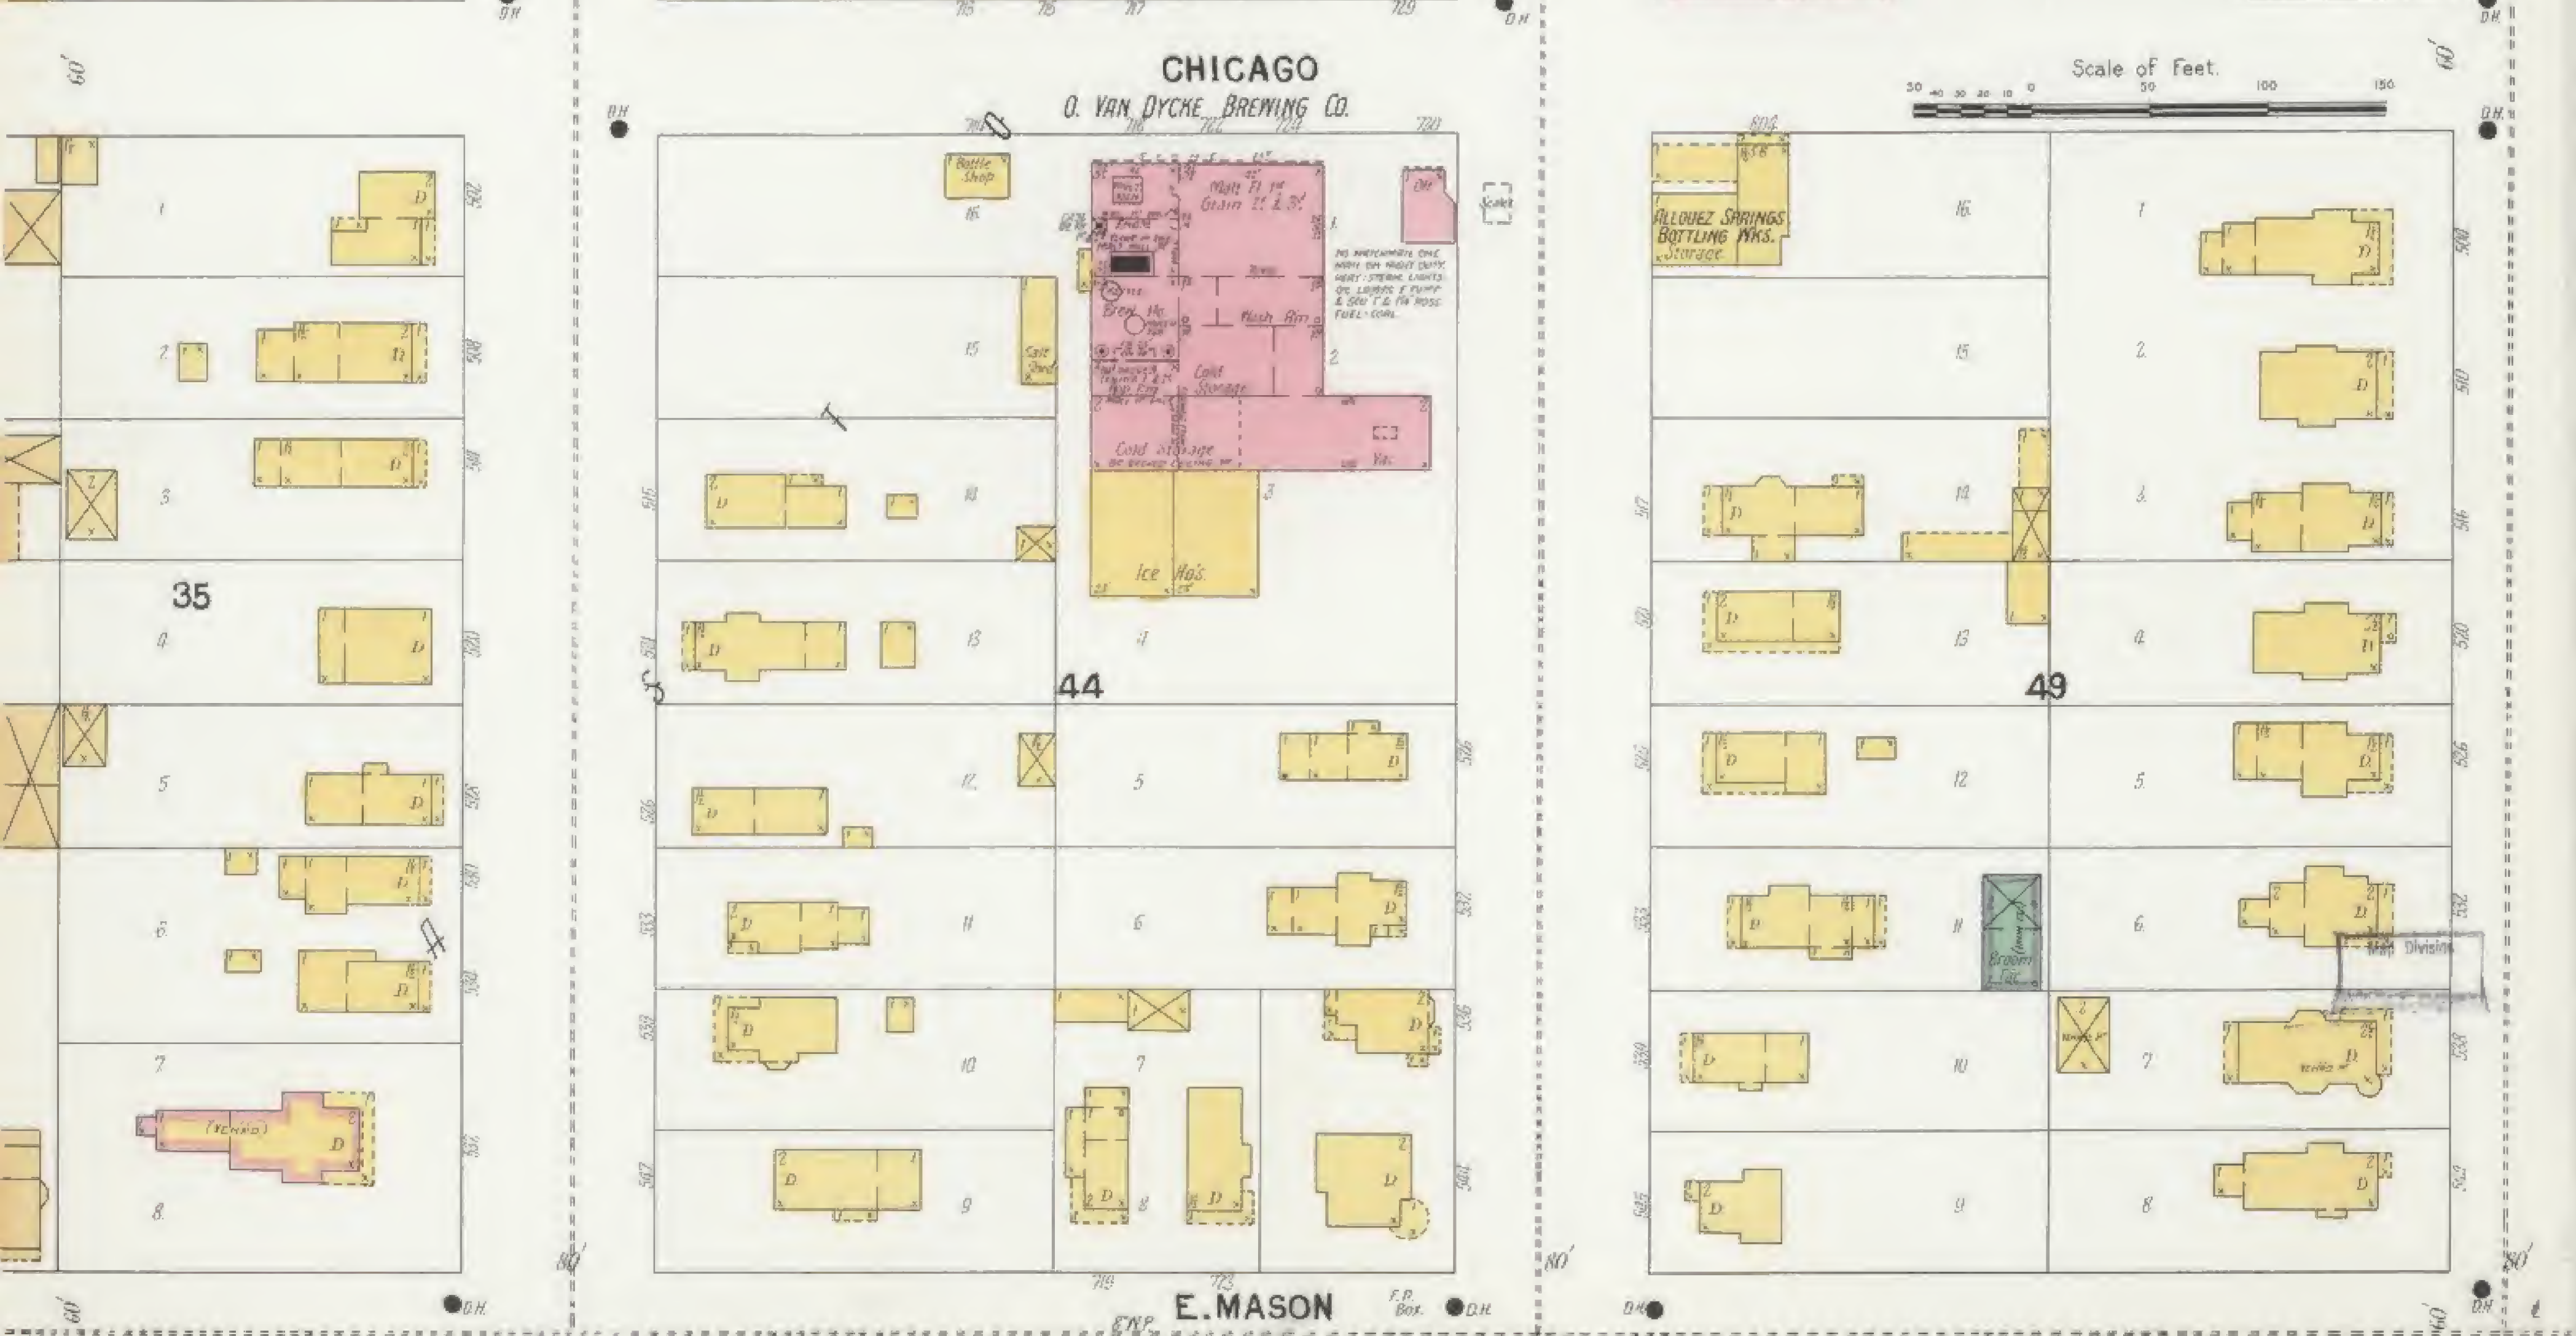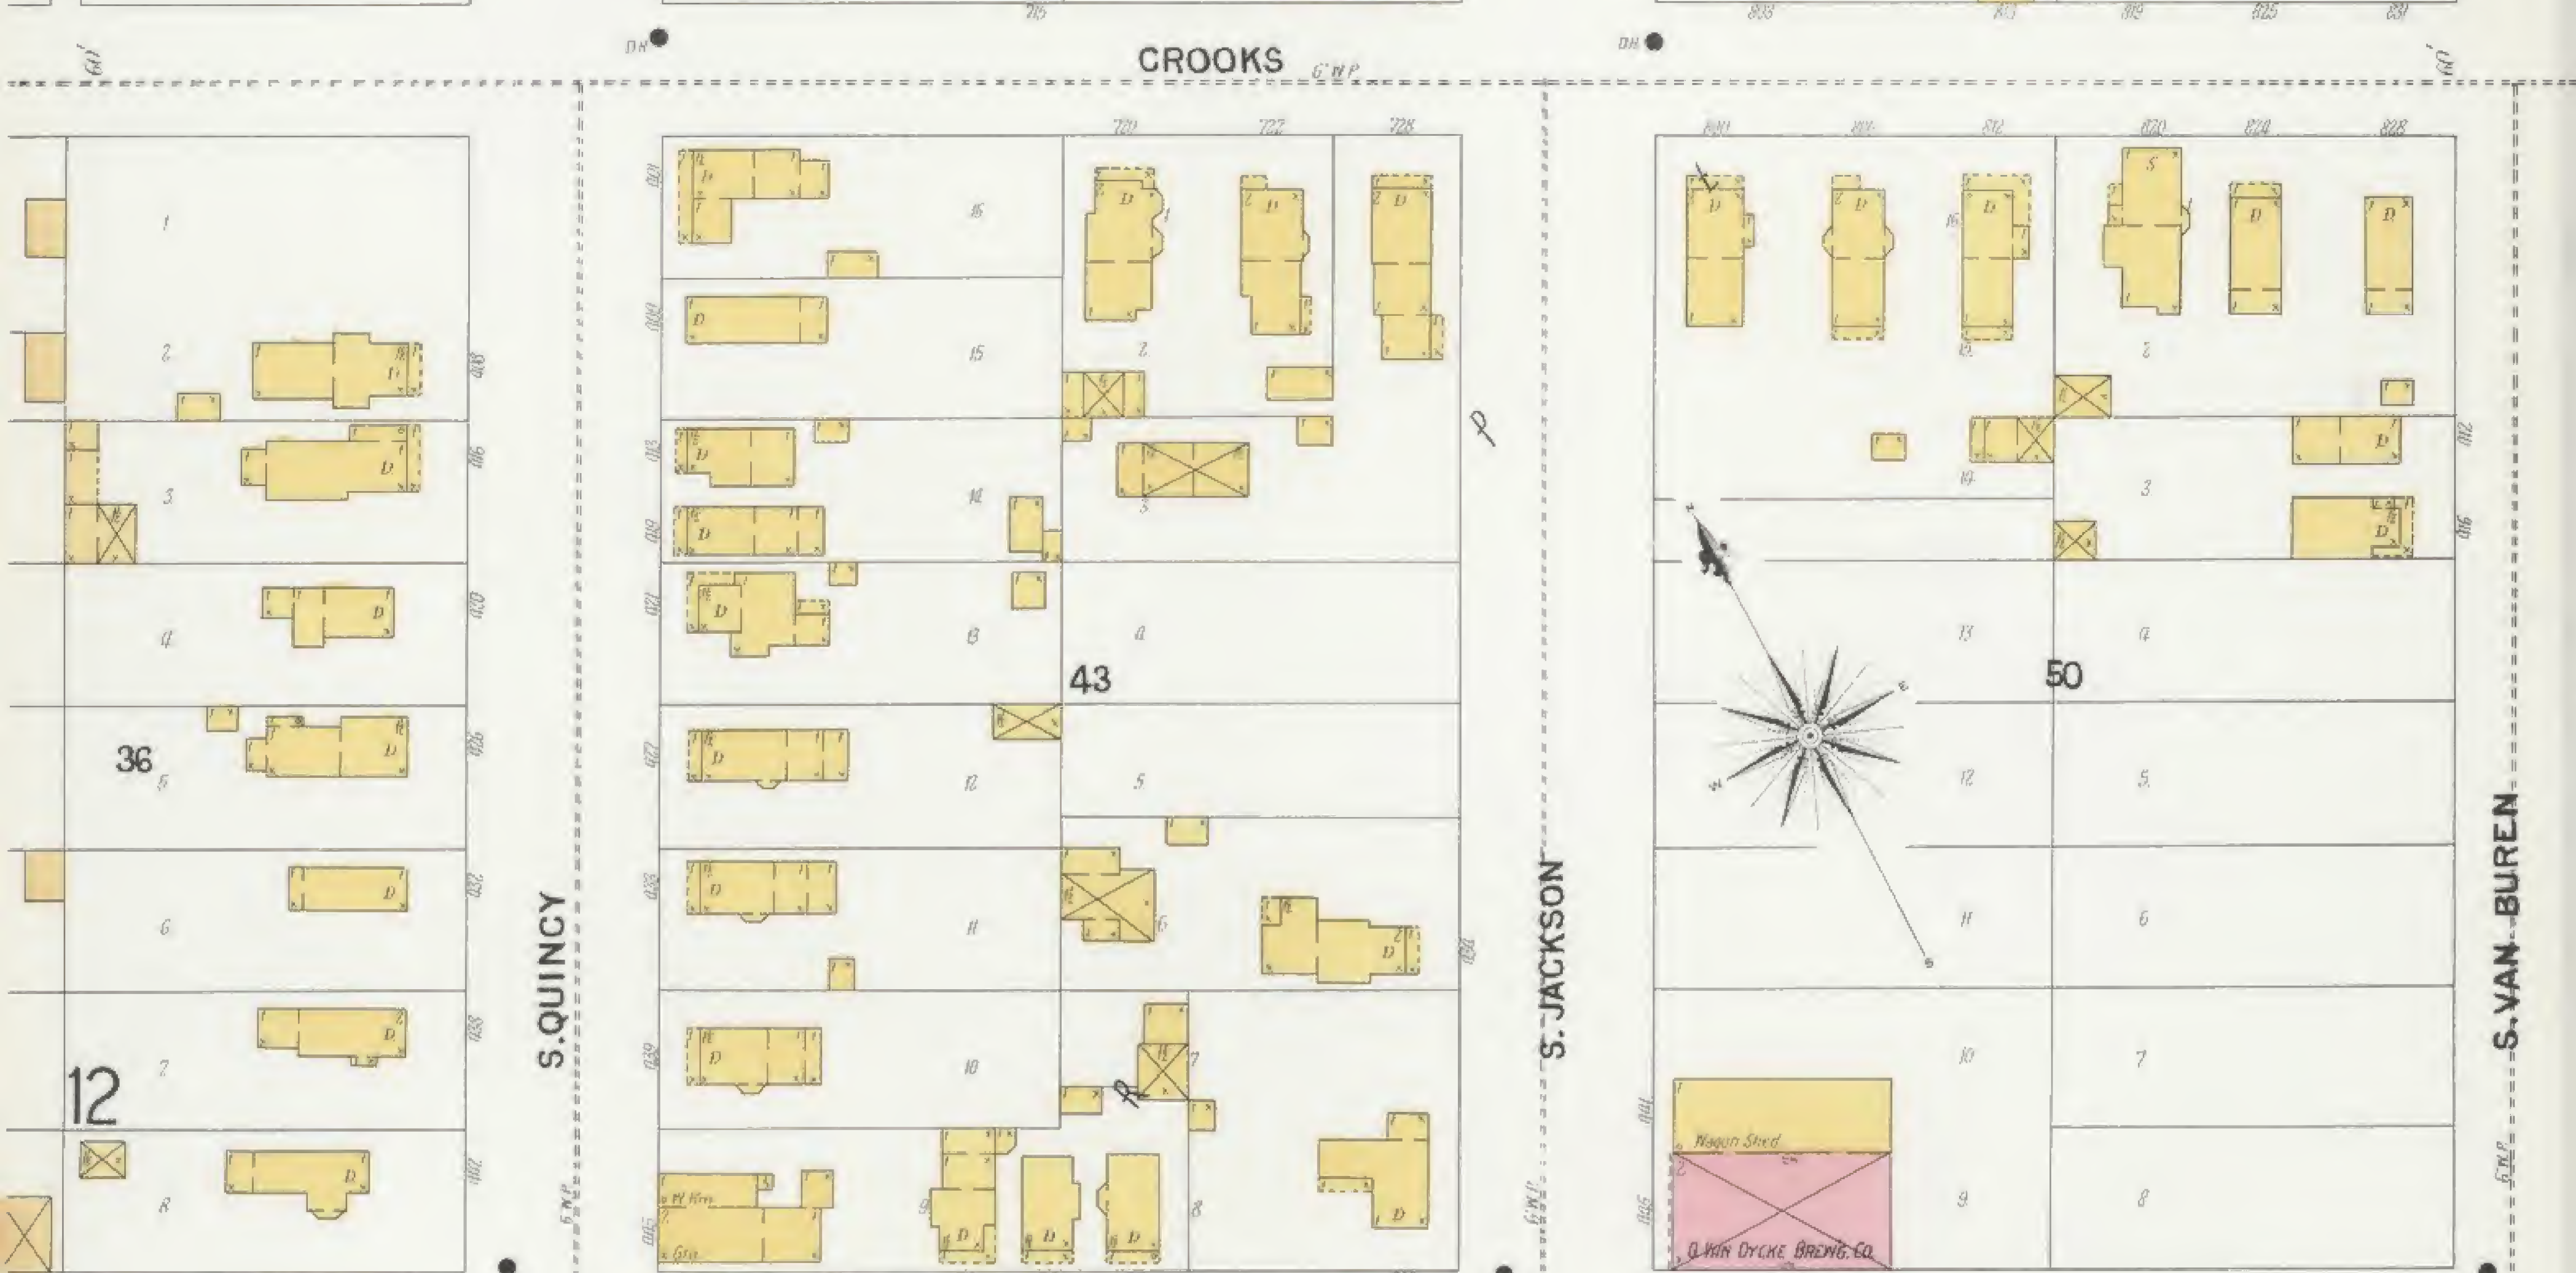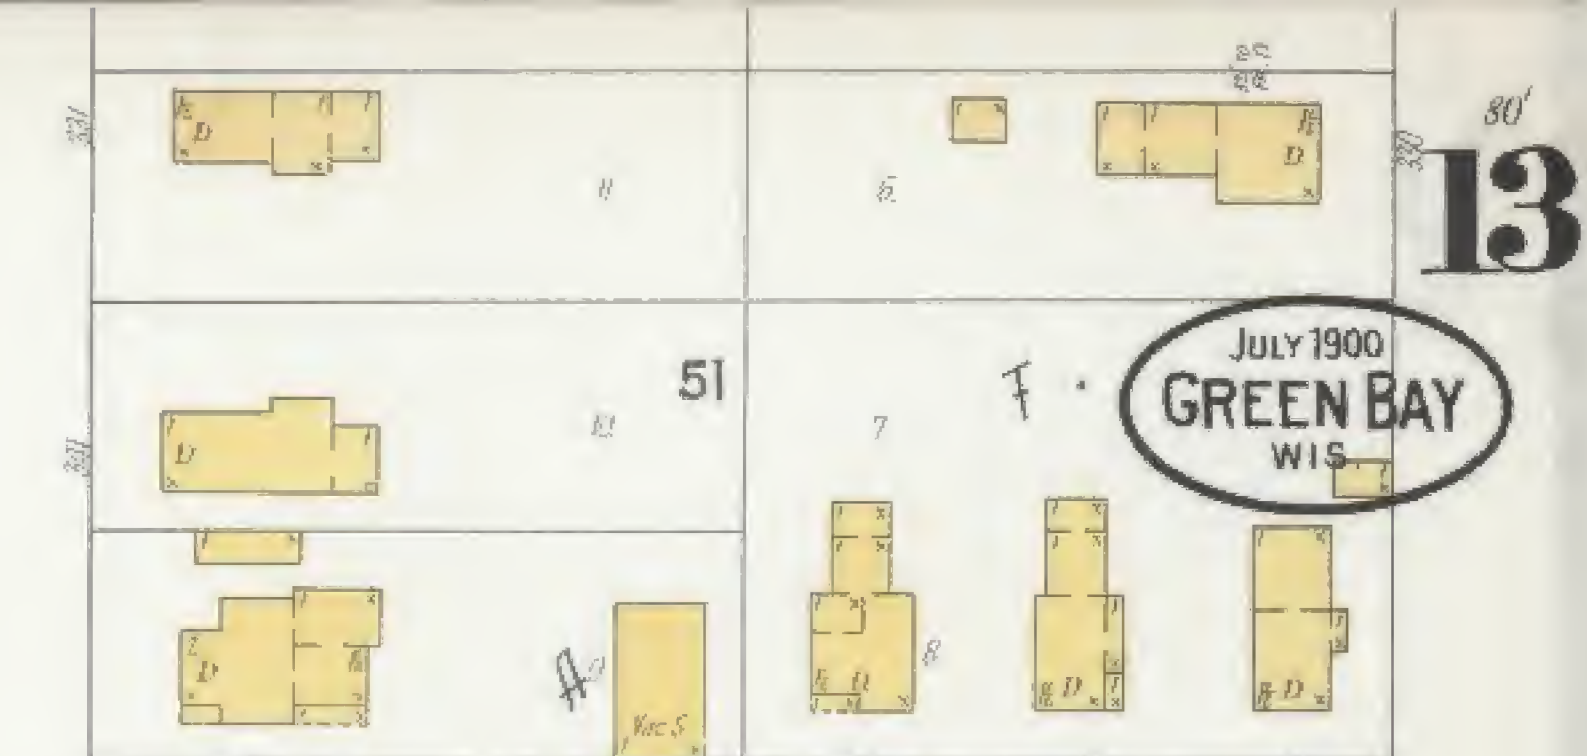

JULY 1900
GREEN BAY
WIS.


14

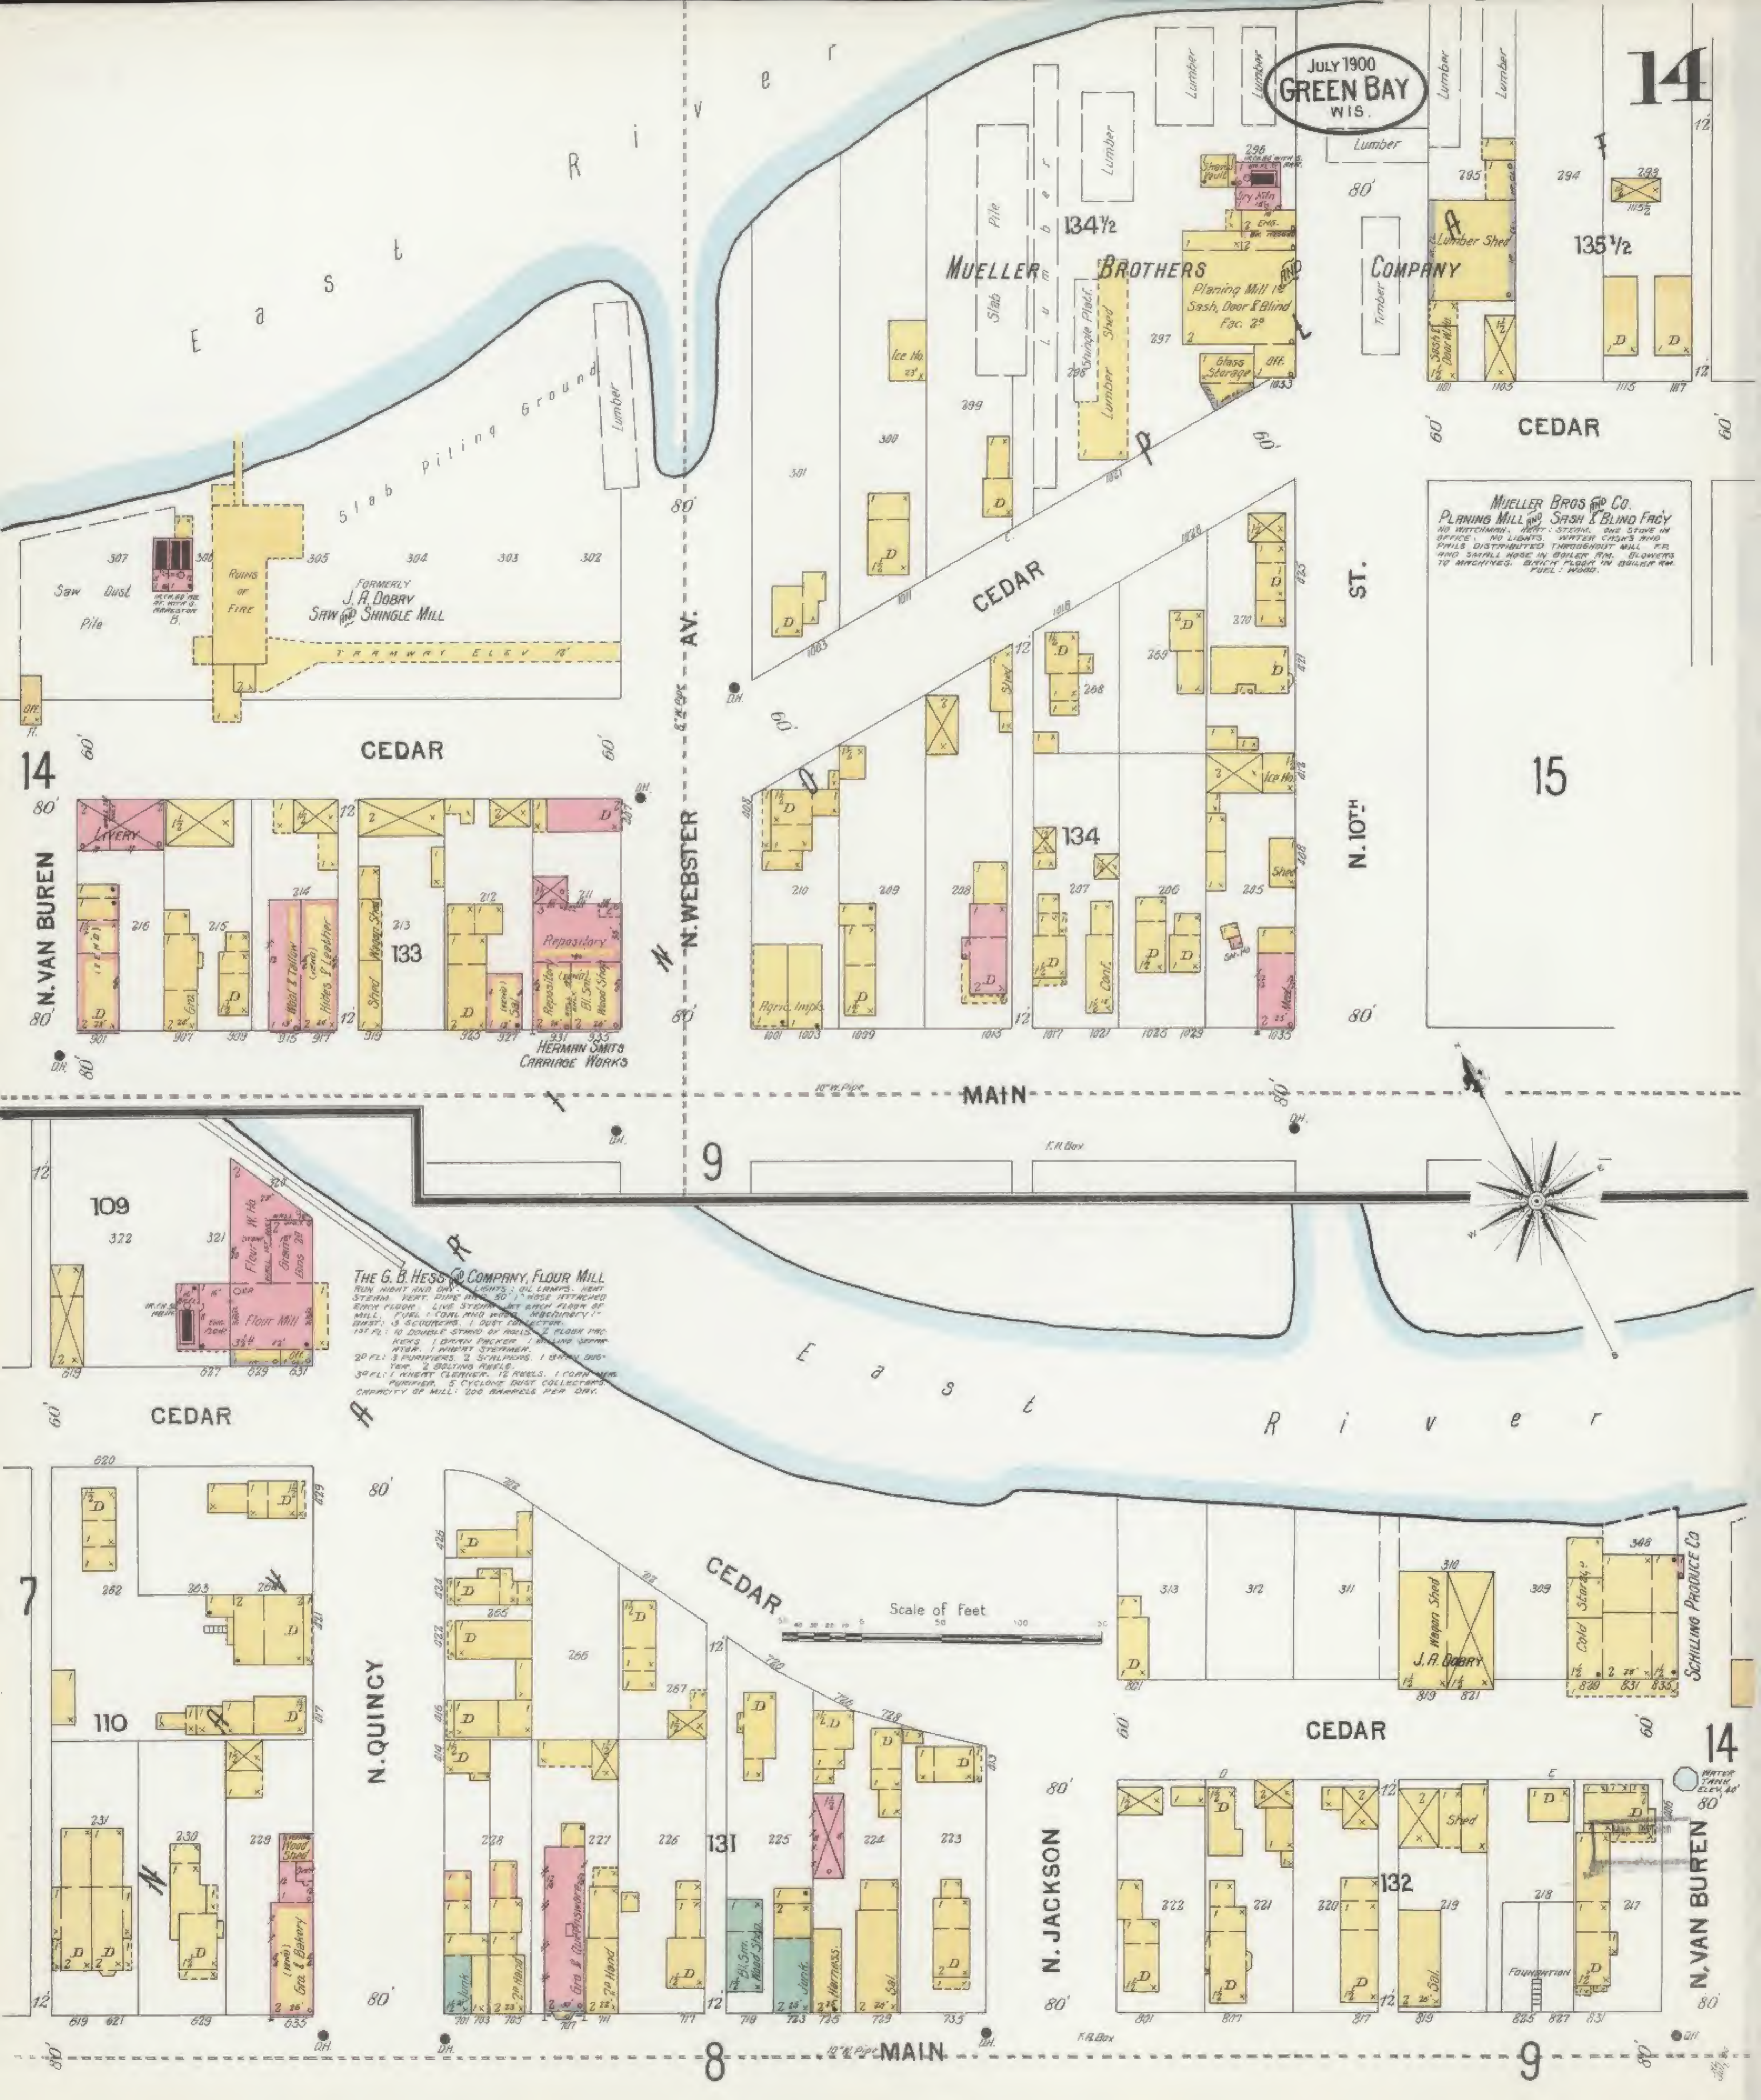


MUELLER BROS & CO.
PLANING MILL & SASH & BLIND FACTORY
NO WATERMILLS, PORT, STEAM, ONE STAGE IN
OFFICE, NO LIGHTS, WATER CHAINS AND
PILLS DISTRIBUTED THROUGHOUT MILL FOR
AND SHALL MADE IN BULKY AM. BLOWERS
TO MACHINES, WHICH FLOWS IN BULKY AM
FUEL: WOOD.

THE G. B. HESS COMPANY, FLOUR MILL
RUN NIGHT AND DAY, LIGHTS, OIL LAMPS, HEAT
STEAM, HEAT, DUNE AND 55' HOSE ATTACHED
EACH FLOOR, LIVE STEAM, AT EACH FLOOR OF
MILL, FUEL, COAL AND WOOD, MACHINERY, 1
MOTOR, 1 SCOURER, 1 DUST COLLECTOR,
137' 10" DOUBLE STAIRS BY RAILS, 2 FLOOR AND
KIDS, 1 BAKEN PICKER, 1 BAKING SODA
MILL, 1 WHEAT STEELER,
20 FL: 3 FLOURS, 2 SCROLLERS, 1 BAKEN DRY-
YER, 2 BOLLING ROLLS,
30 FL: 1 WHEAT CLEANER, 12 REELS, 1 COAL AND
PUMPER, 5 CYCLONE DUST COLLECTORS,
CAPACITY OF MILL: 200 BARRELS PER DAY.

Scale of feet
0 10 20 30 40 50 60 70 80 90 100

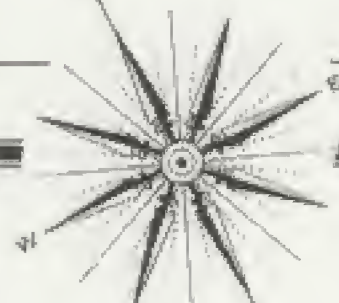

JULY 1900
GREEN BAY
WIS.

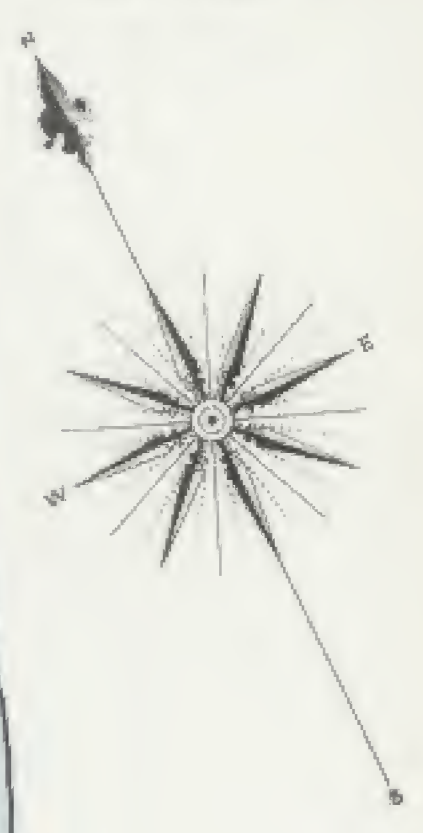

River

CEDAR



MAIN

ST.

N. 10" W.





PINE



CHERRY

Scale of Feet.

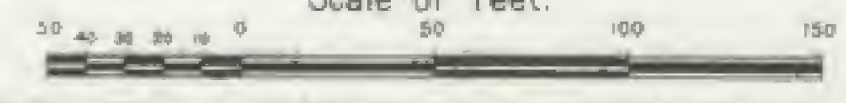

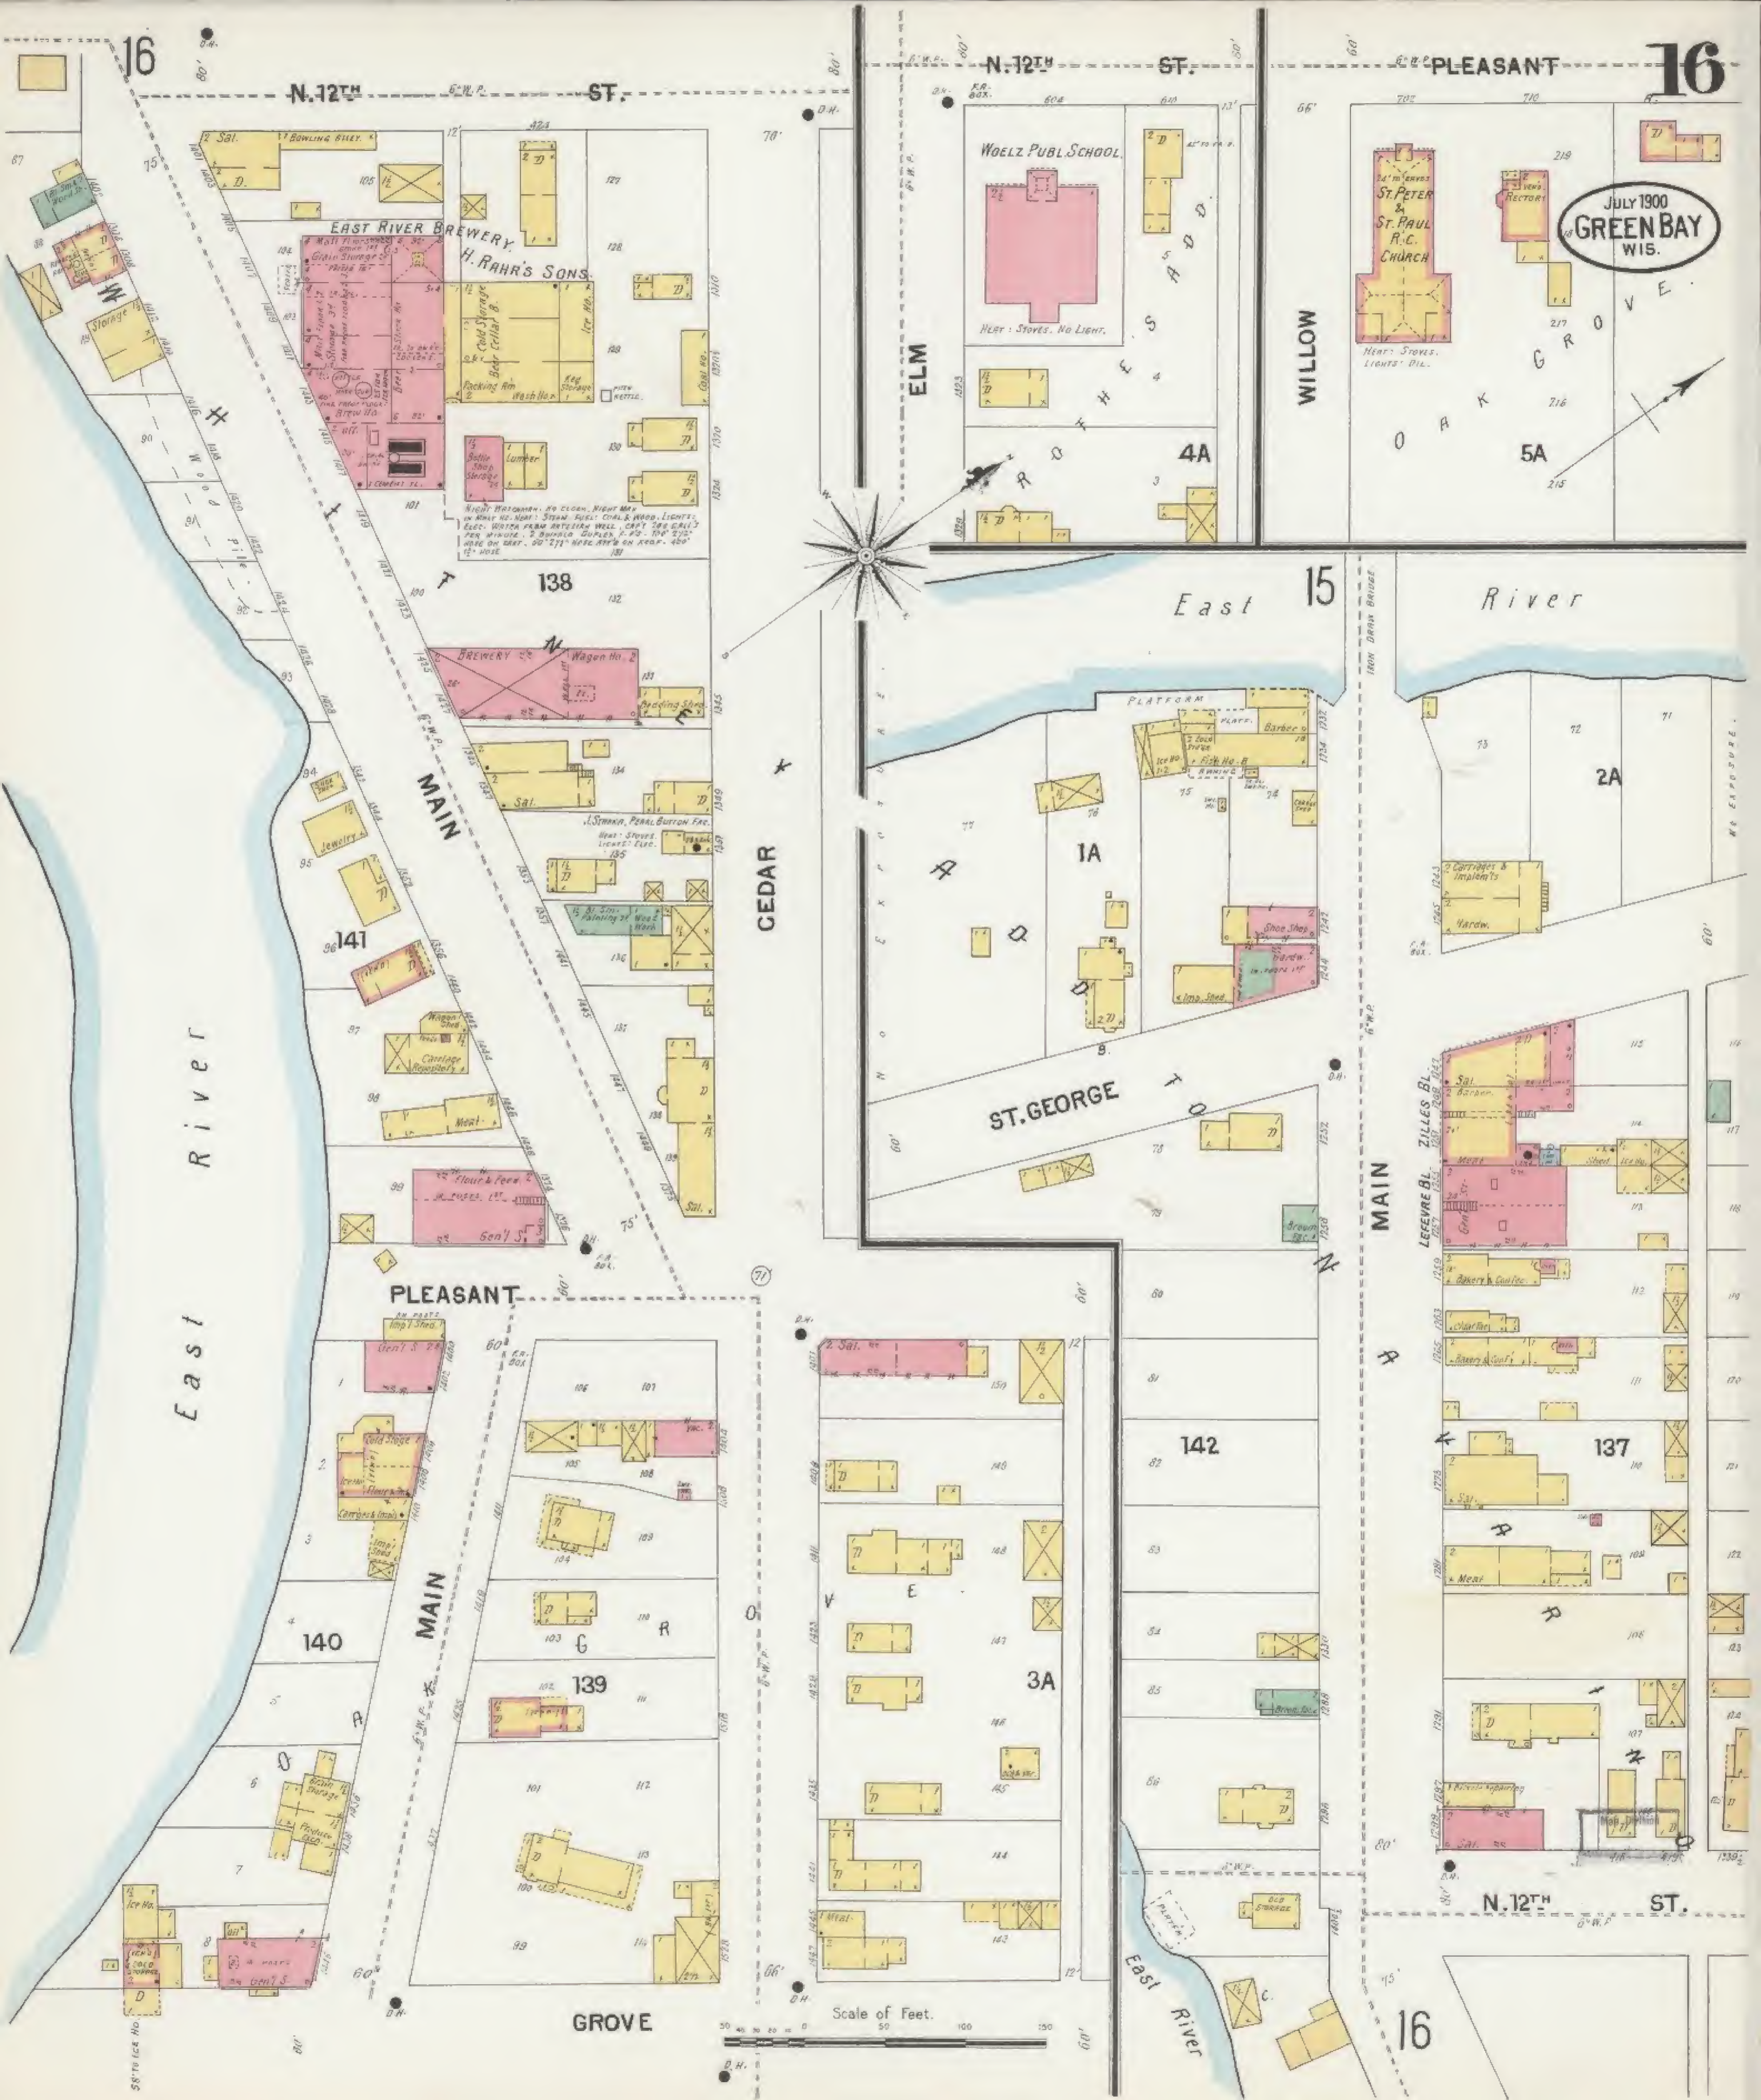

16

N. 12TH ST.

ST.

PLEASANT

WOELZ PUBL. SCHOOL

ST. PETER & ST. PAUL R.C. CHURCH

JULY 1900
GREEN BAY
WIS.

EAST RIVER BREWERY
H. RAHR'S SONS

ELM

WILLOW

East 15

River

MAIN

CEDAR

ST. GEORGE

PLEASANT

MAIN

137

142

140

139


3A


GROVE

N. 12TH ST.





16

Scale of Feet.

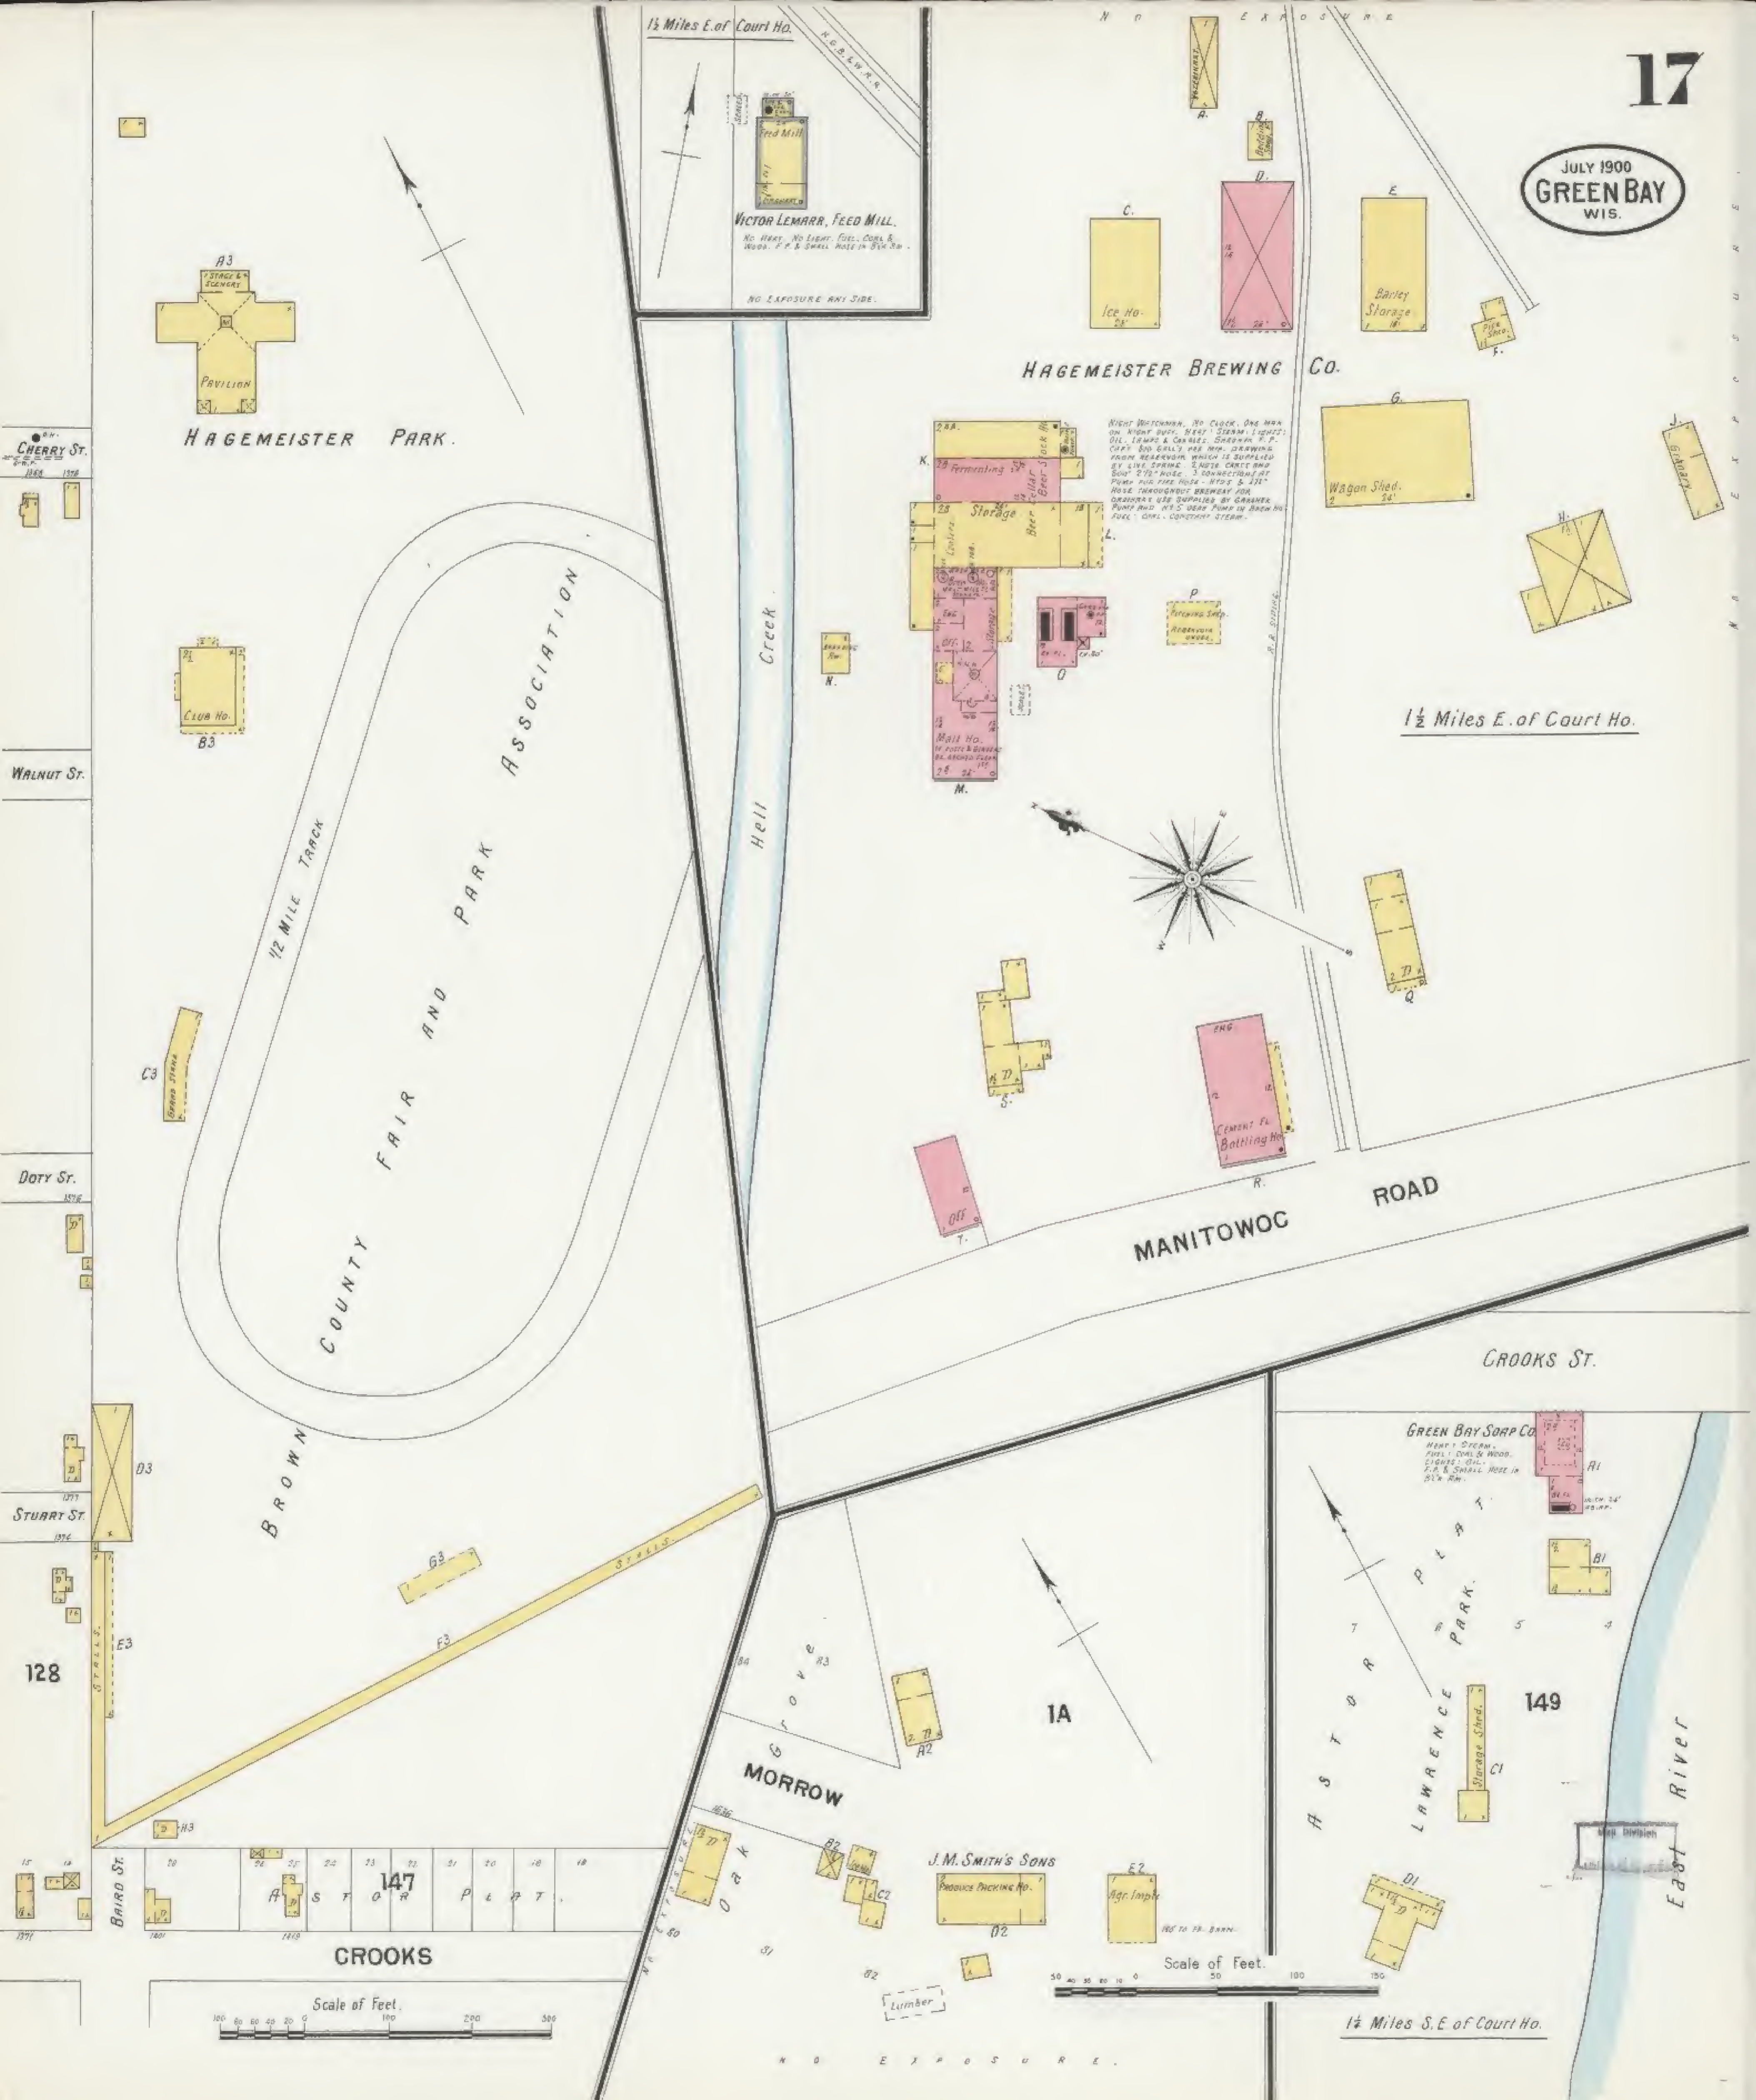

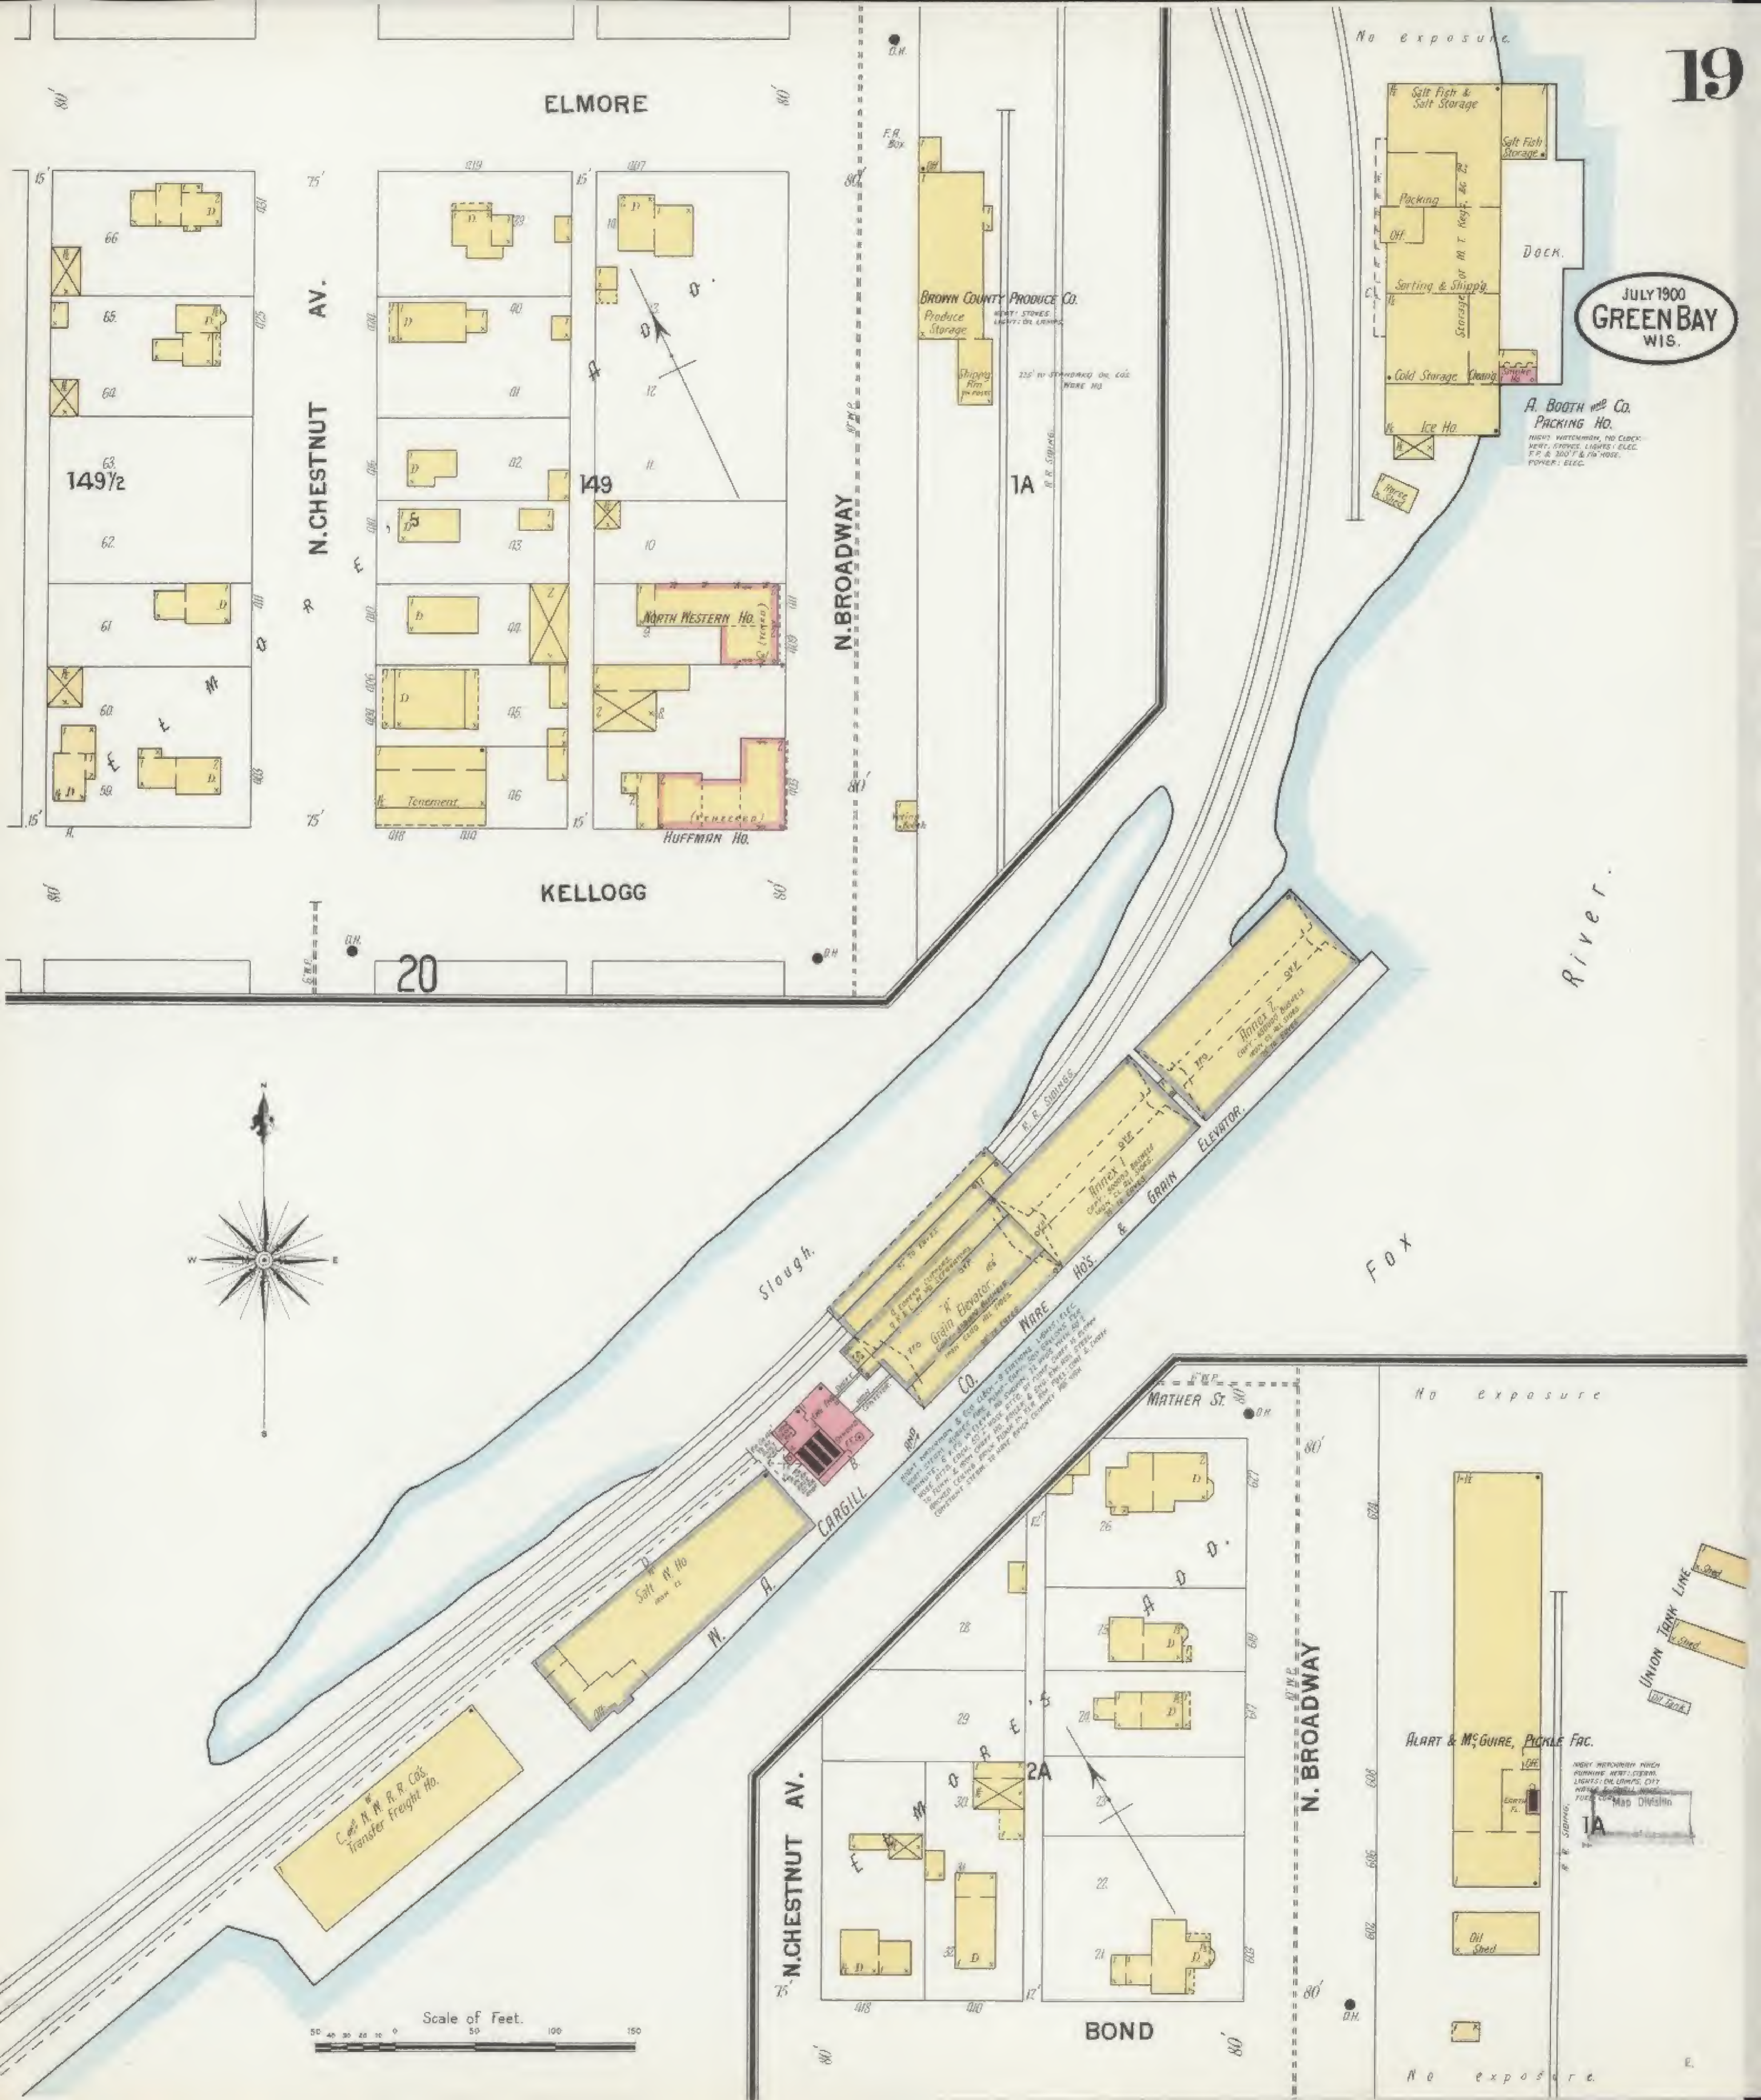


JULY 1900
GREEN BAY
WIS.

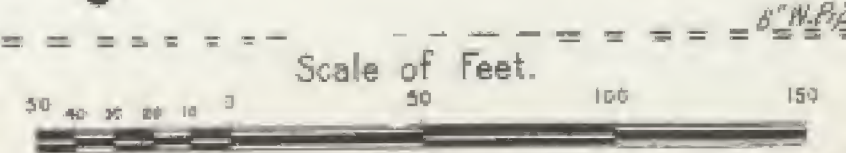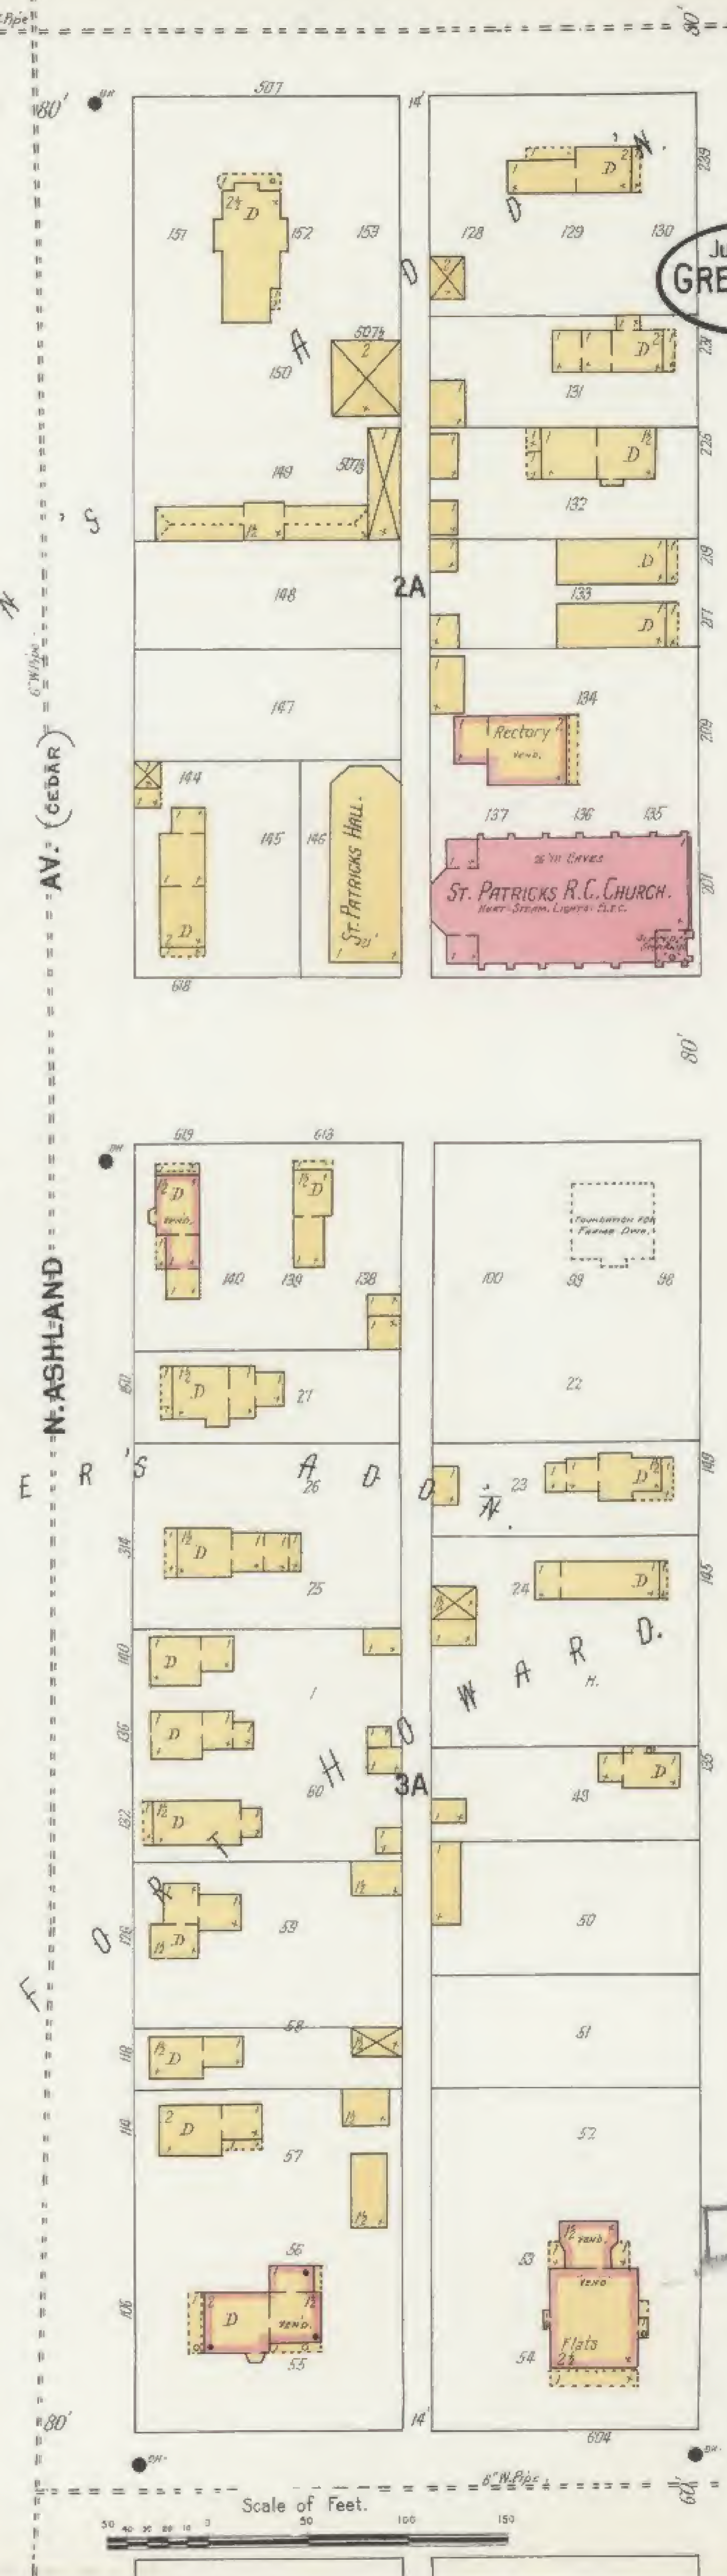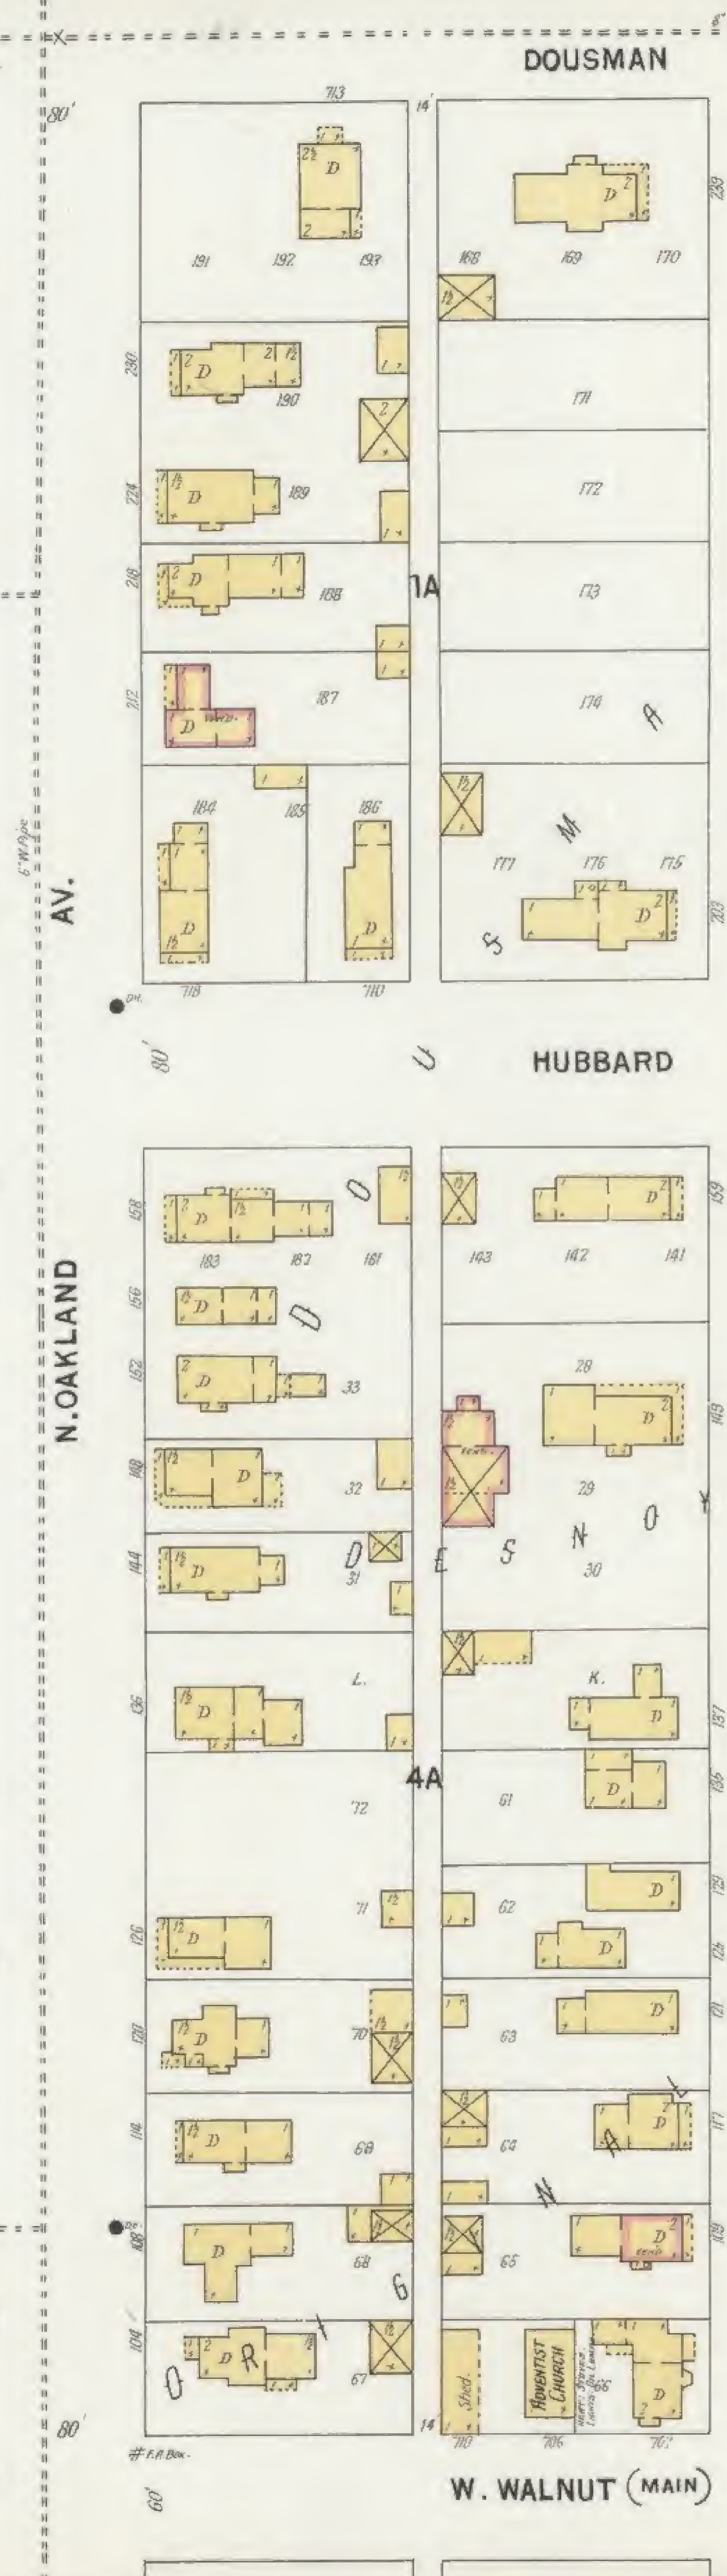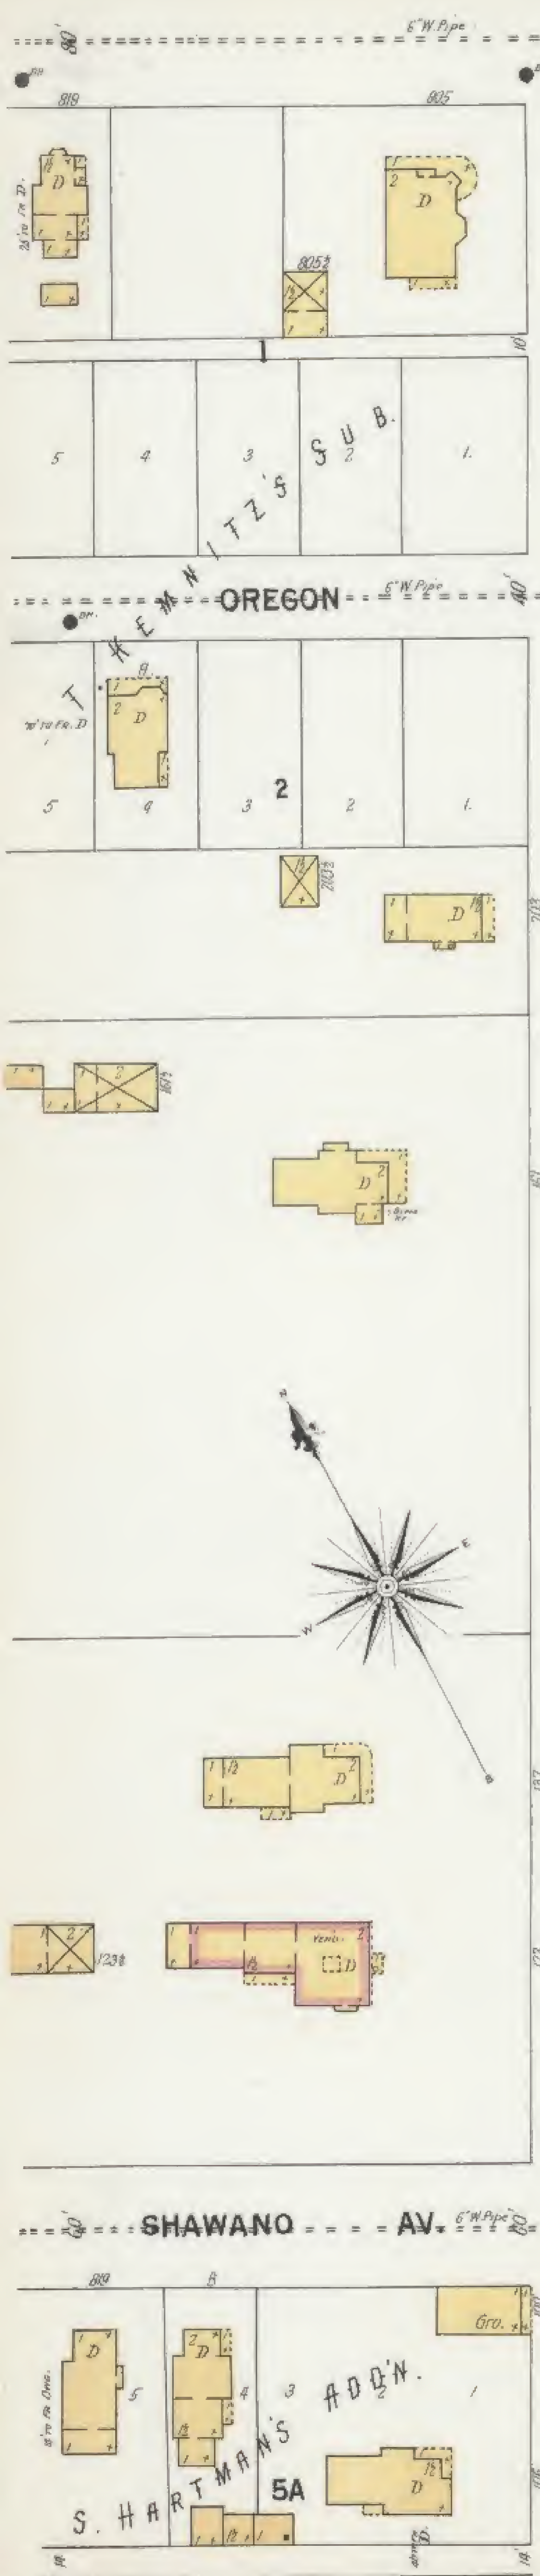

JULY 1900
GREEN BAY
WIS.

River

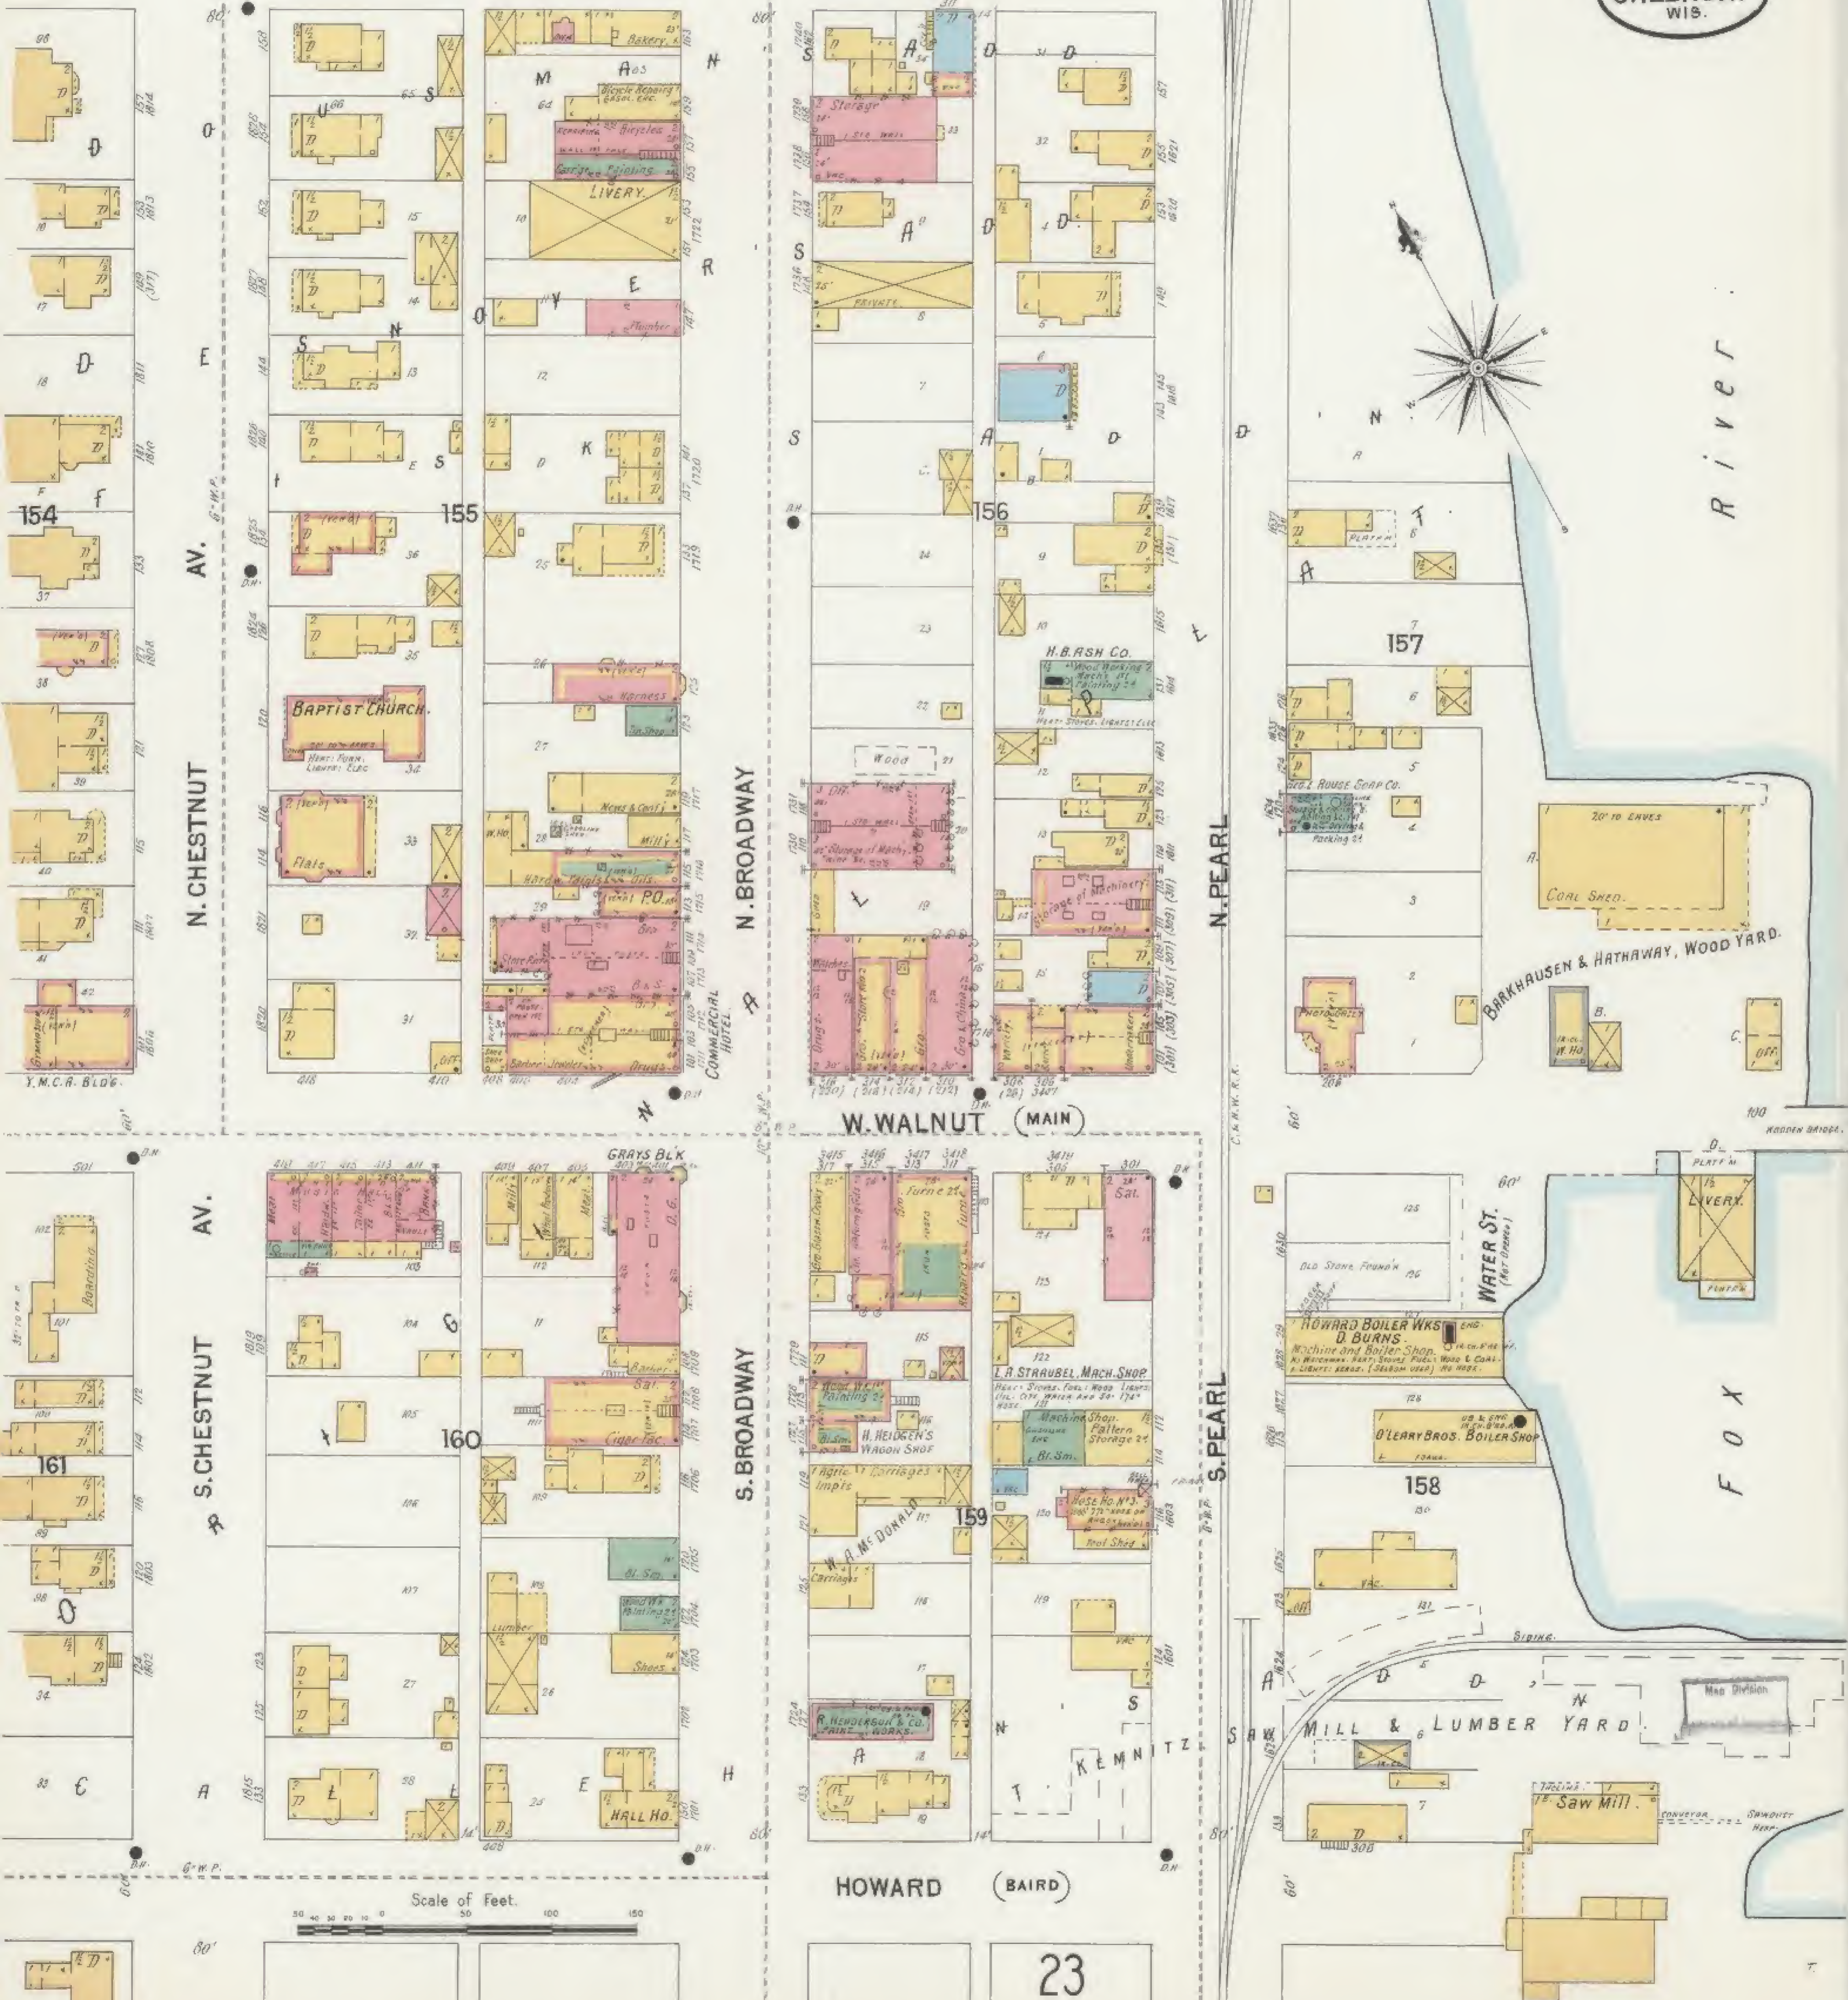












JULY 1900
GREEN BAY
WIS.



(FT. HOWARD)

Scale of Feet.
0 10 20 30 40 50 60 70 80 90 100 110 120 130 140 150

JULY 1900
GREEN BAY
WIS.

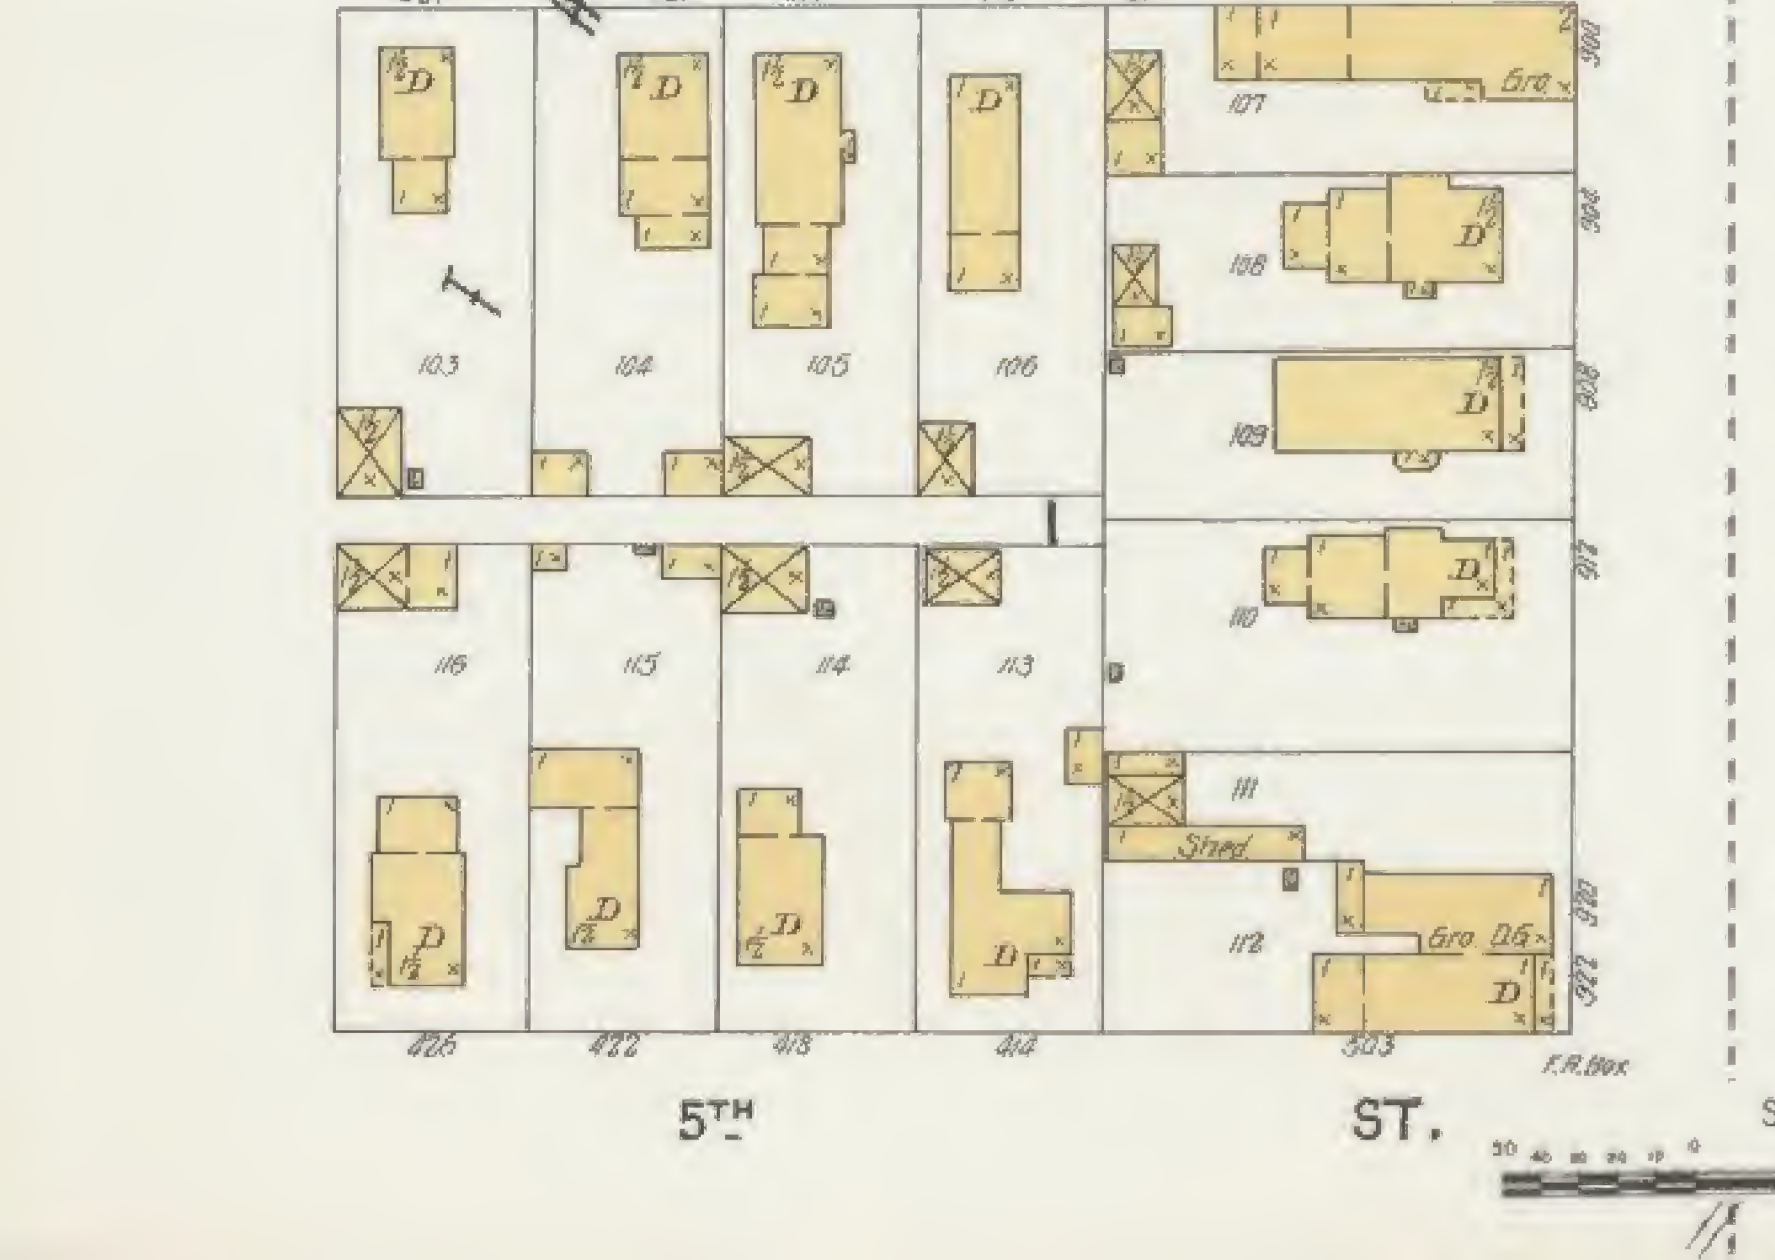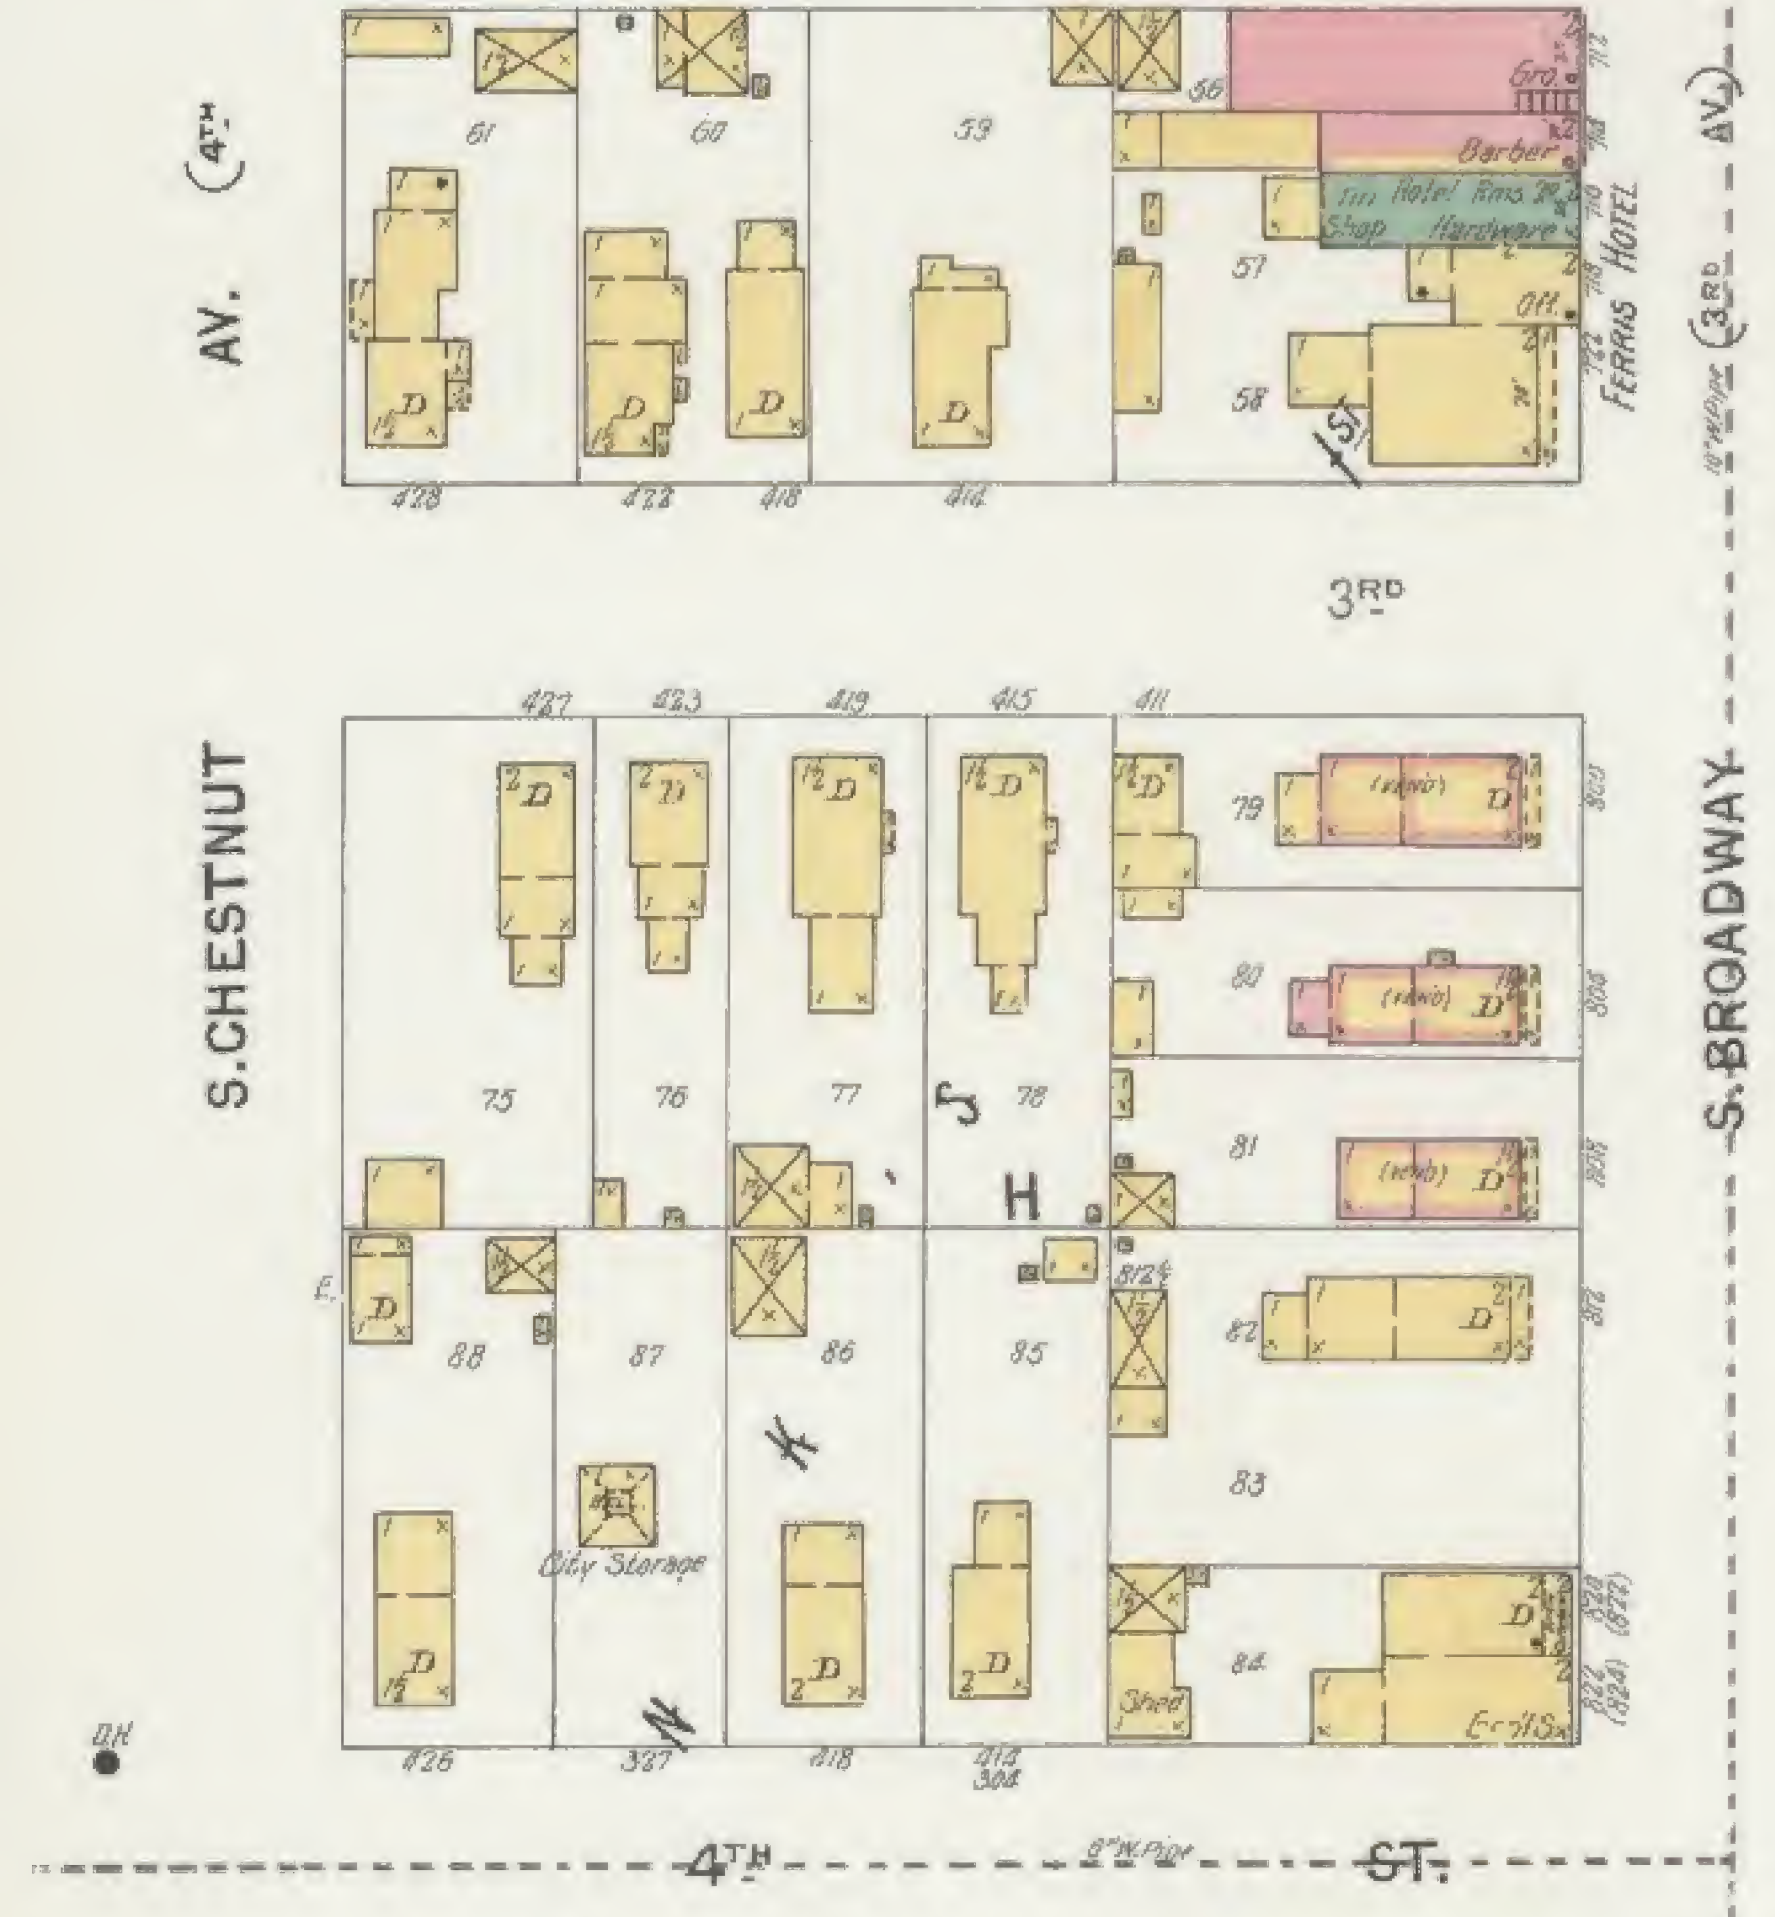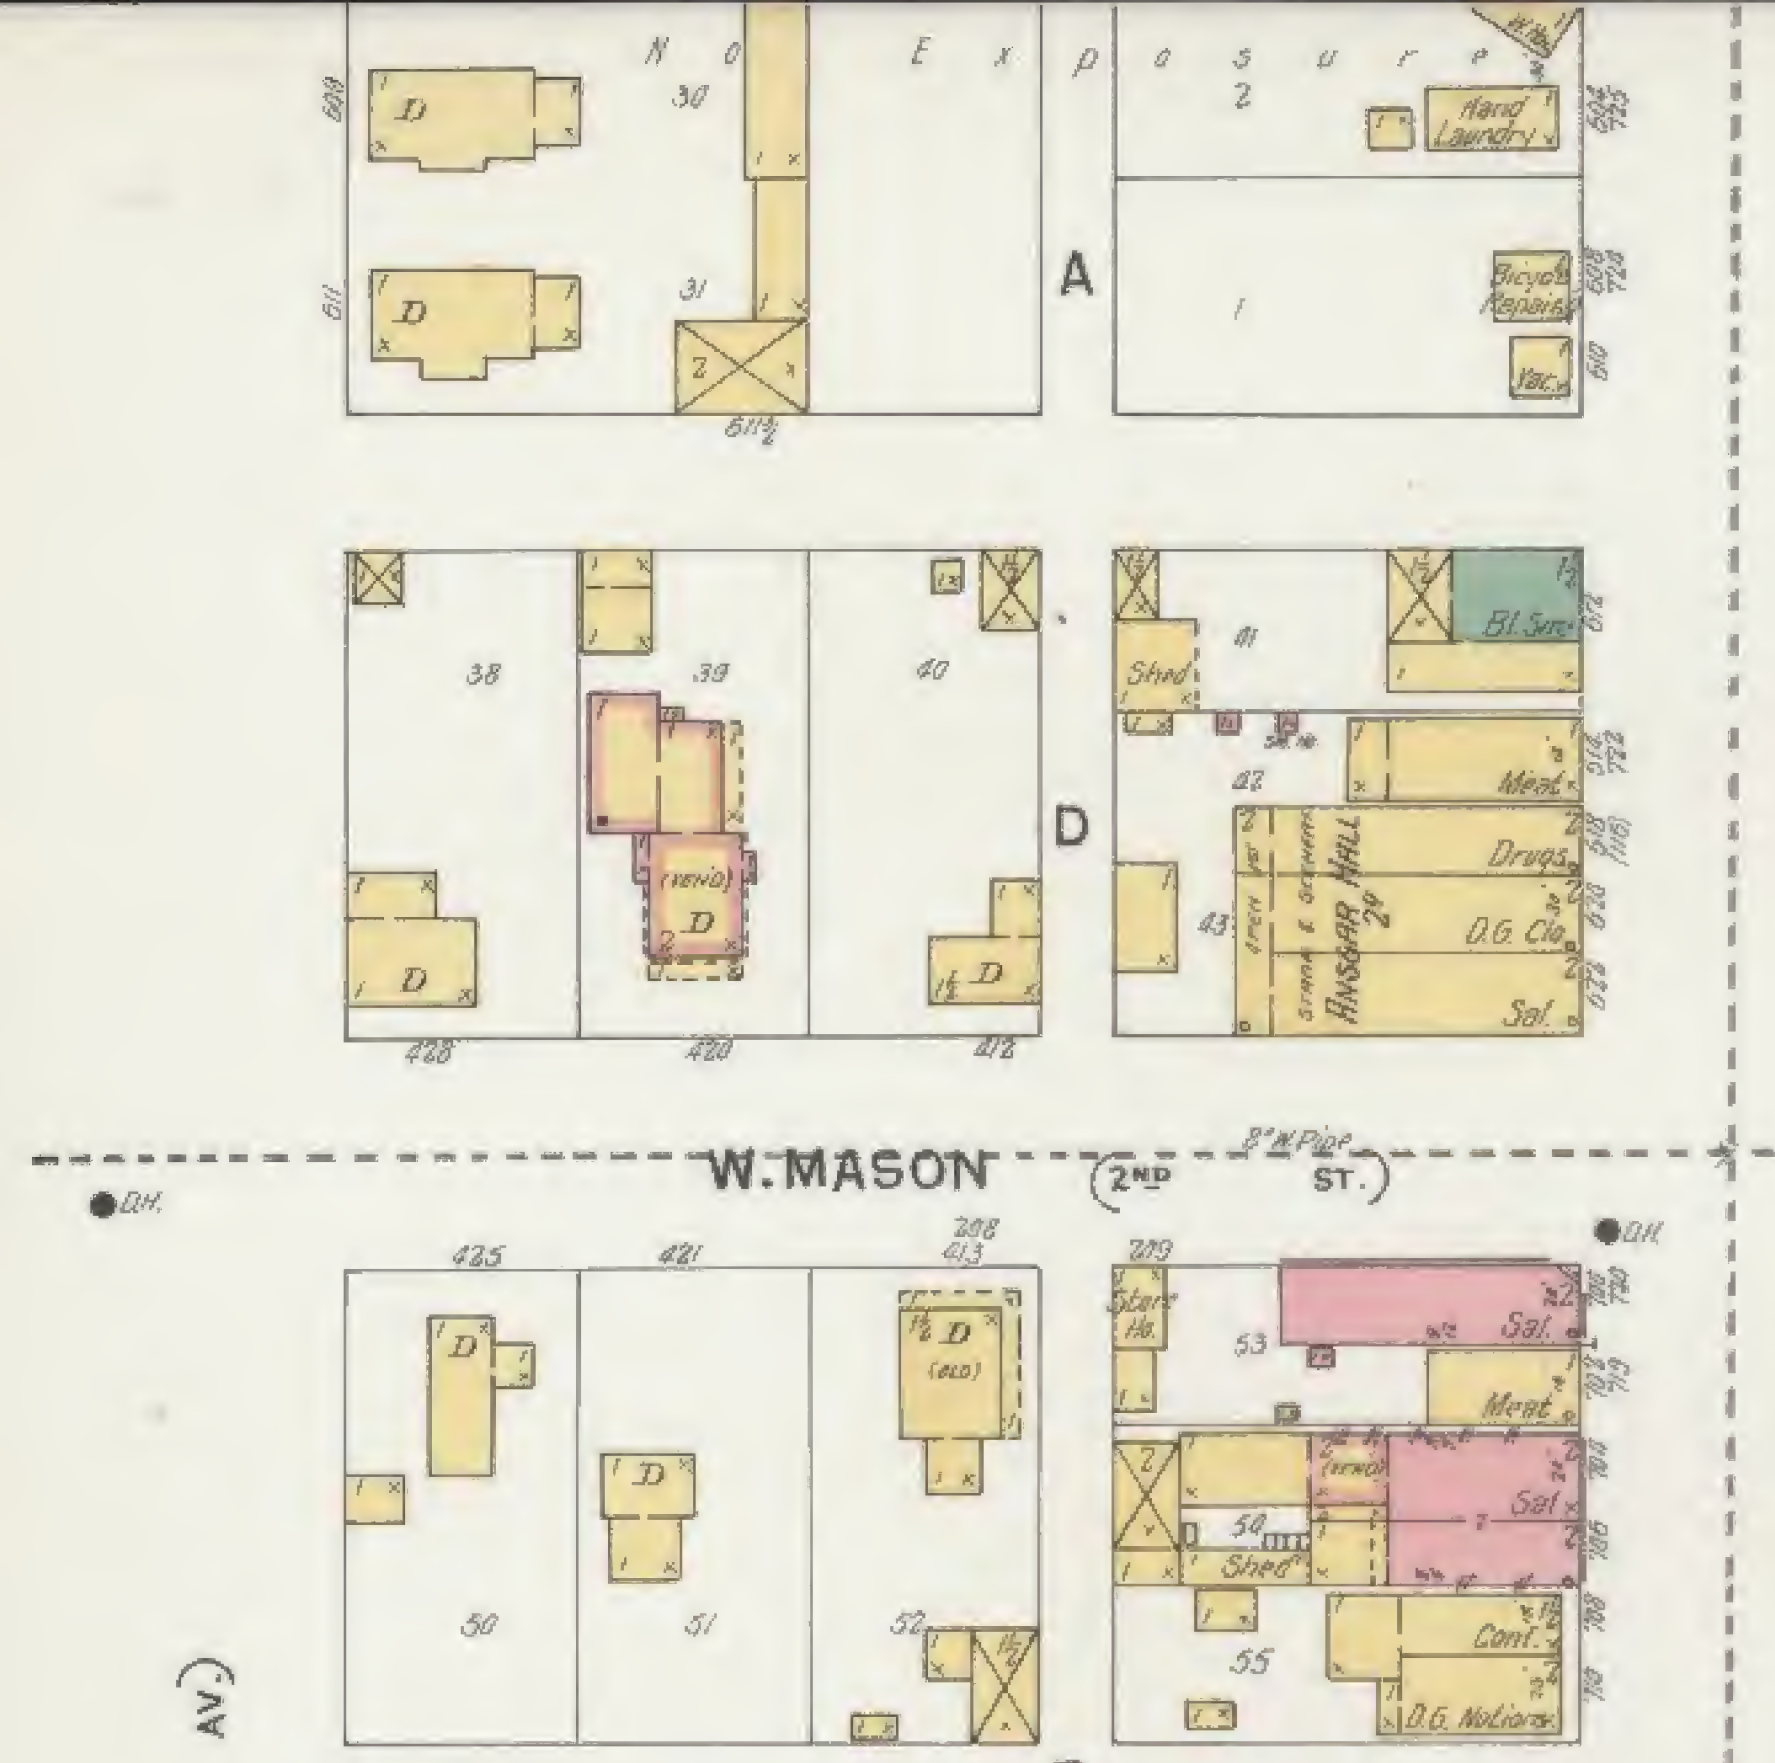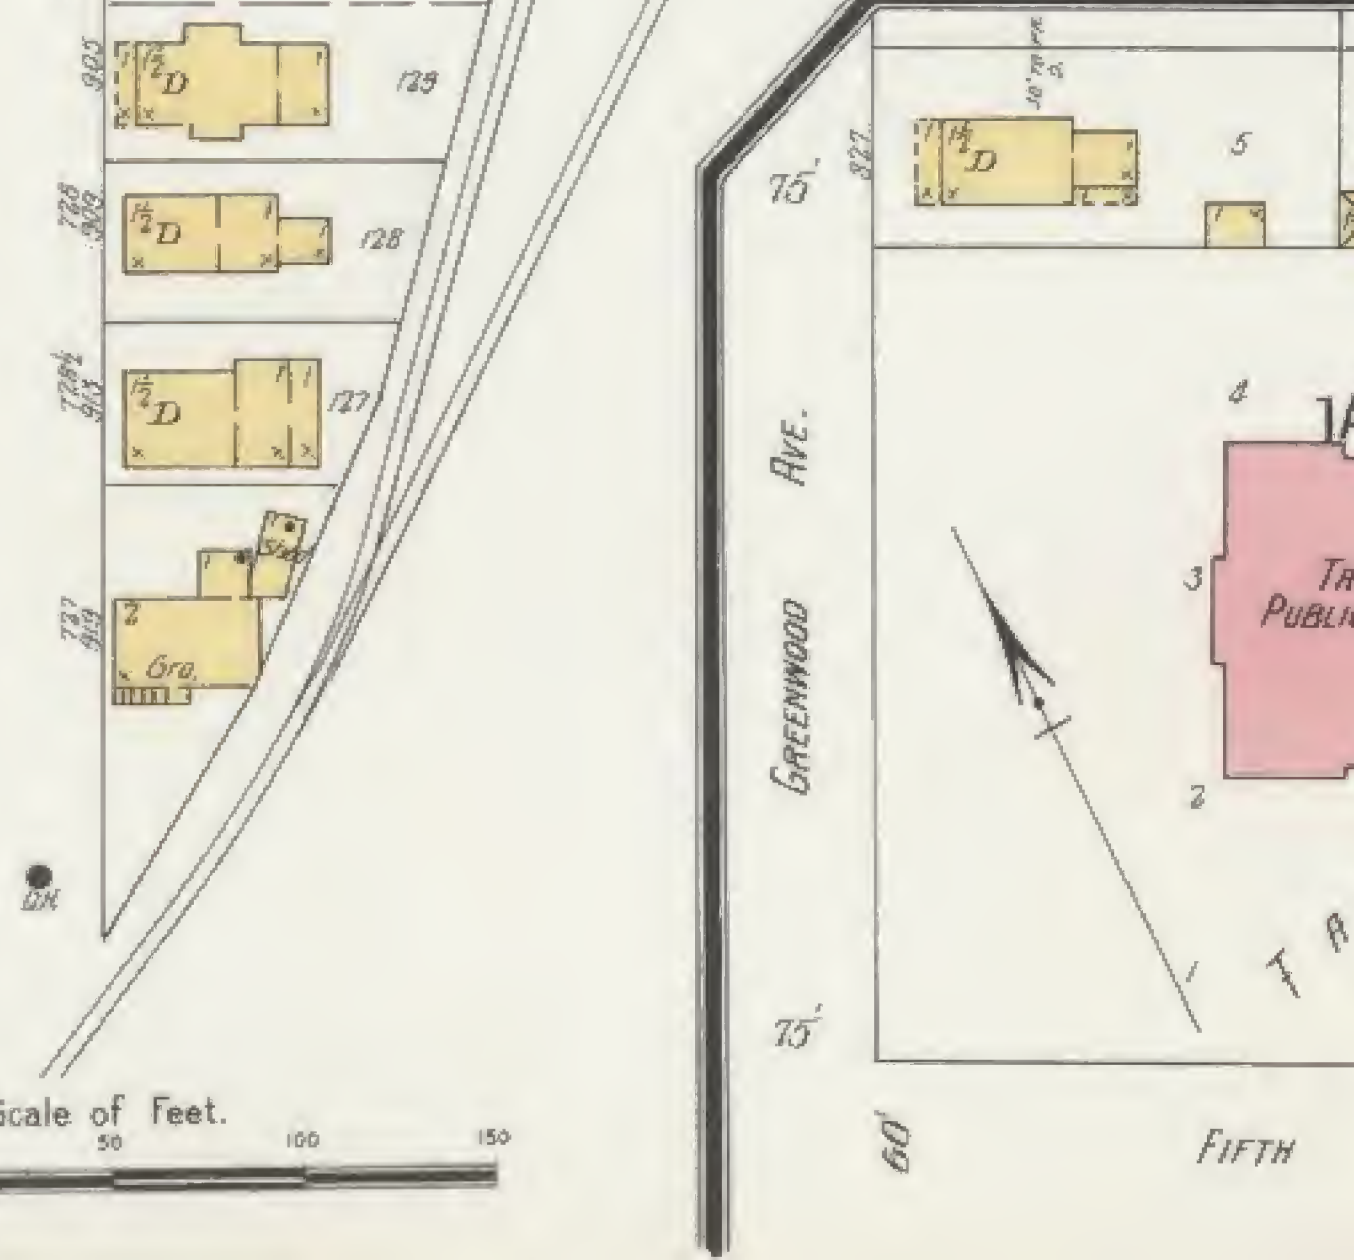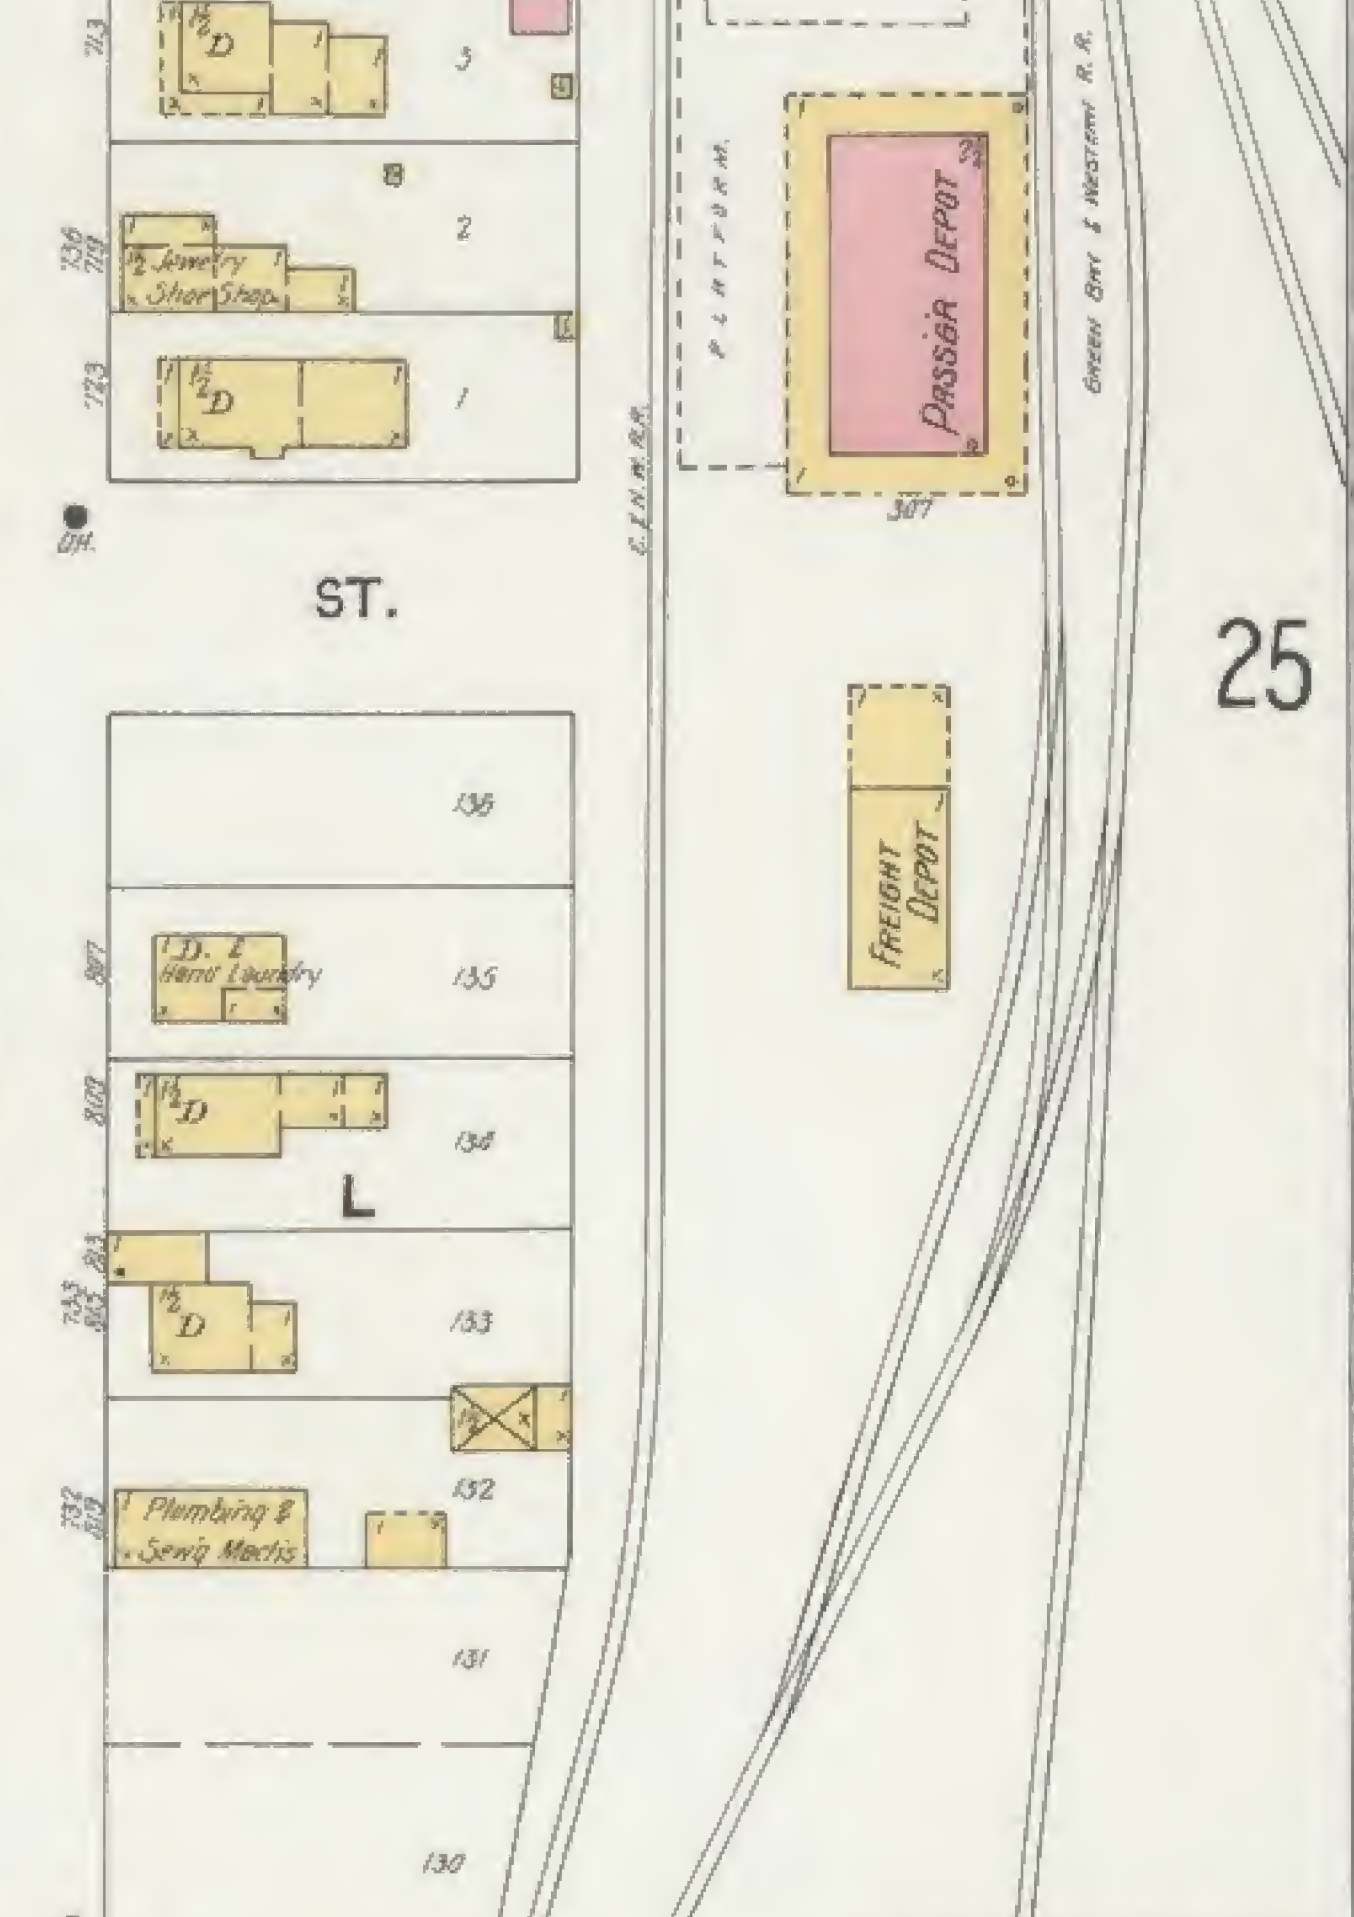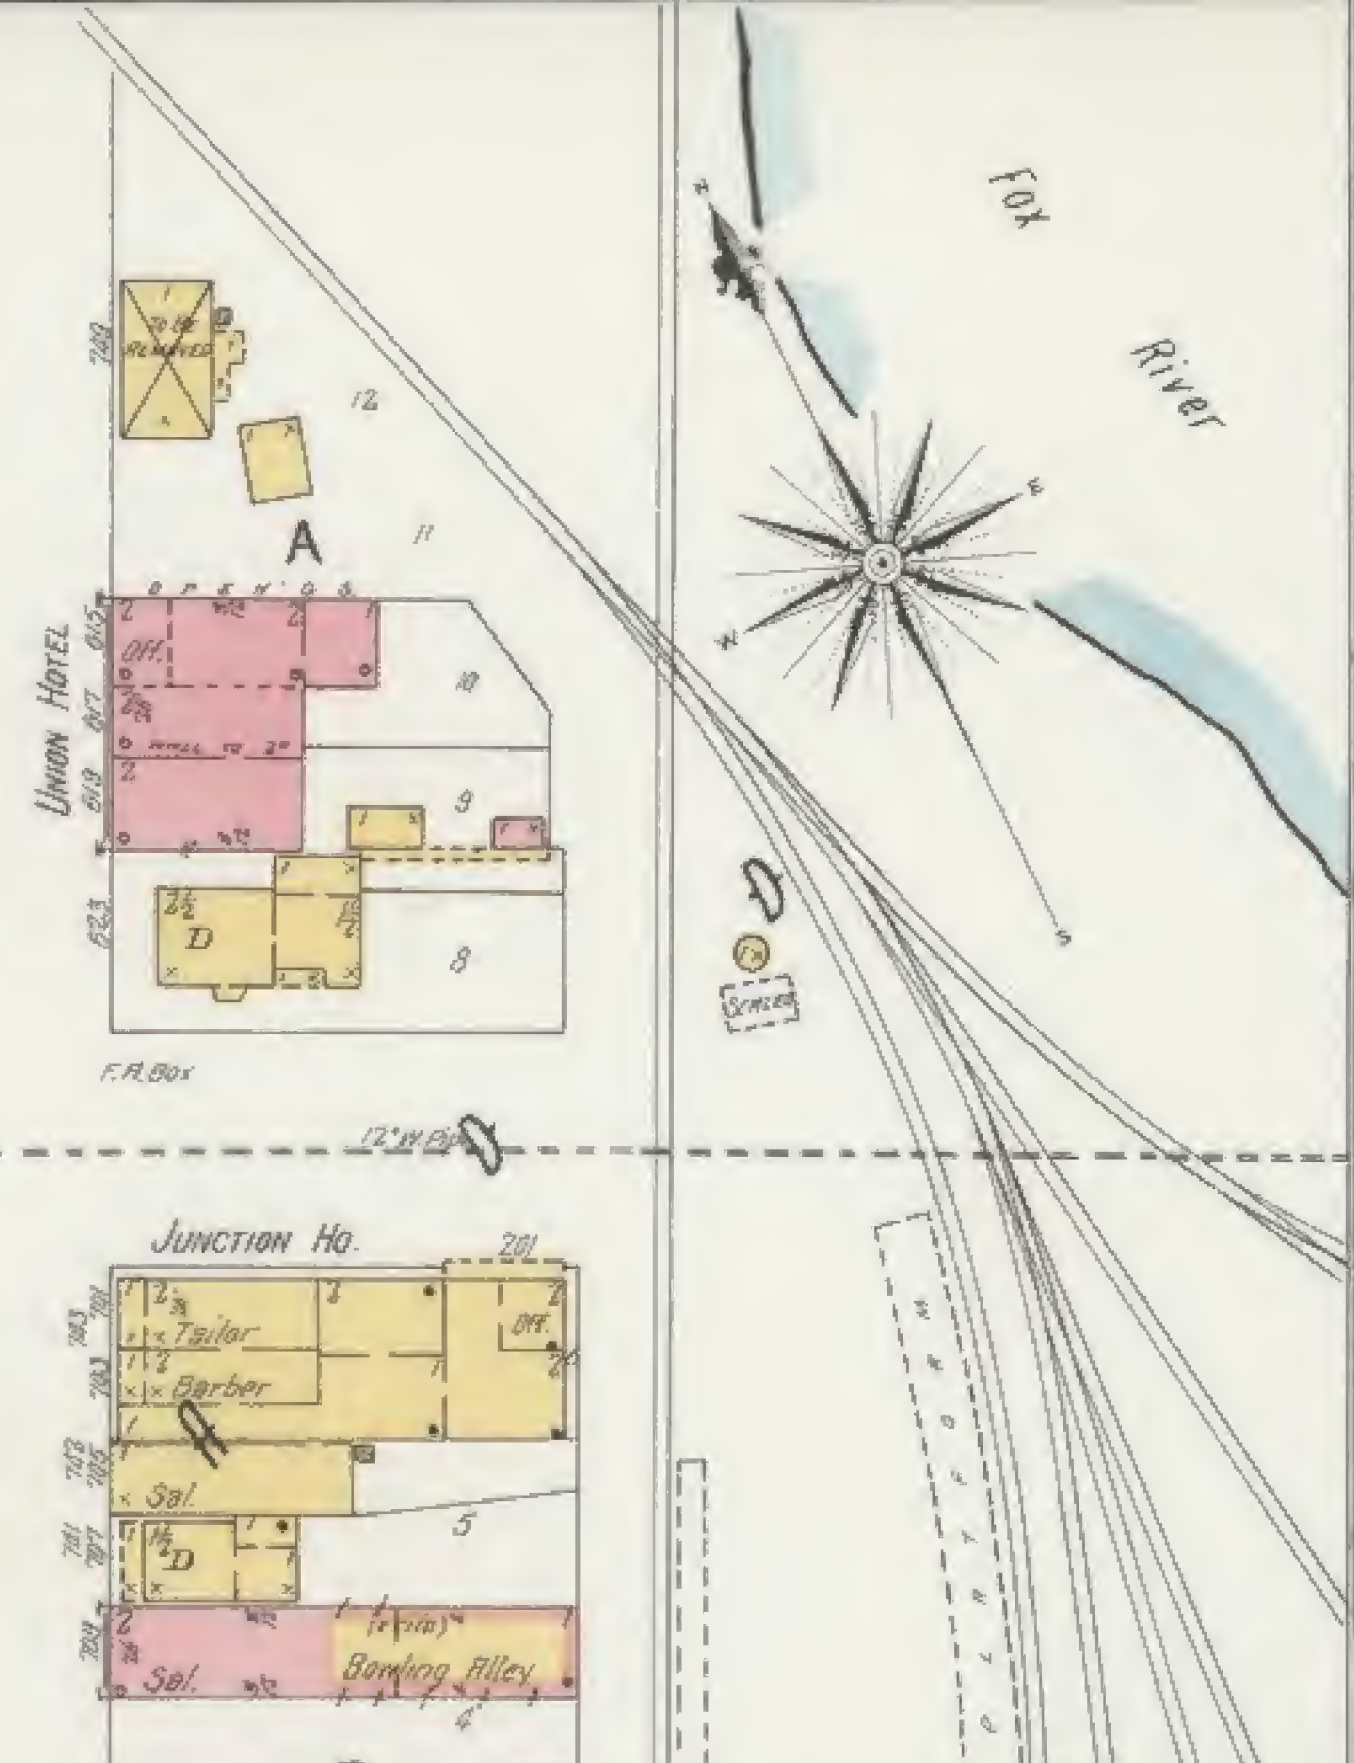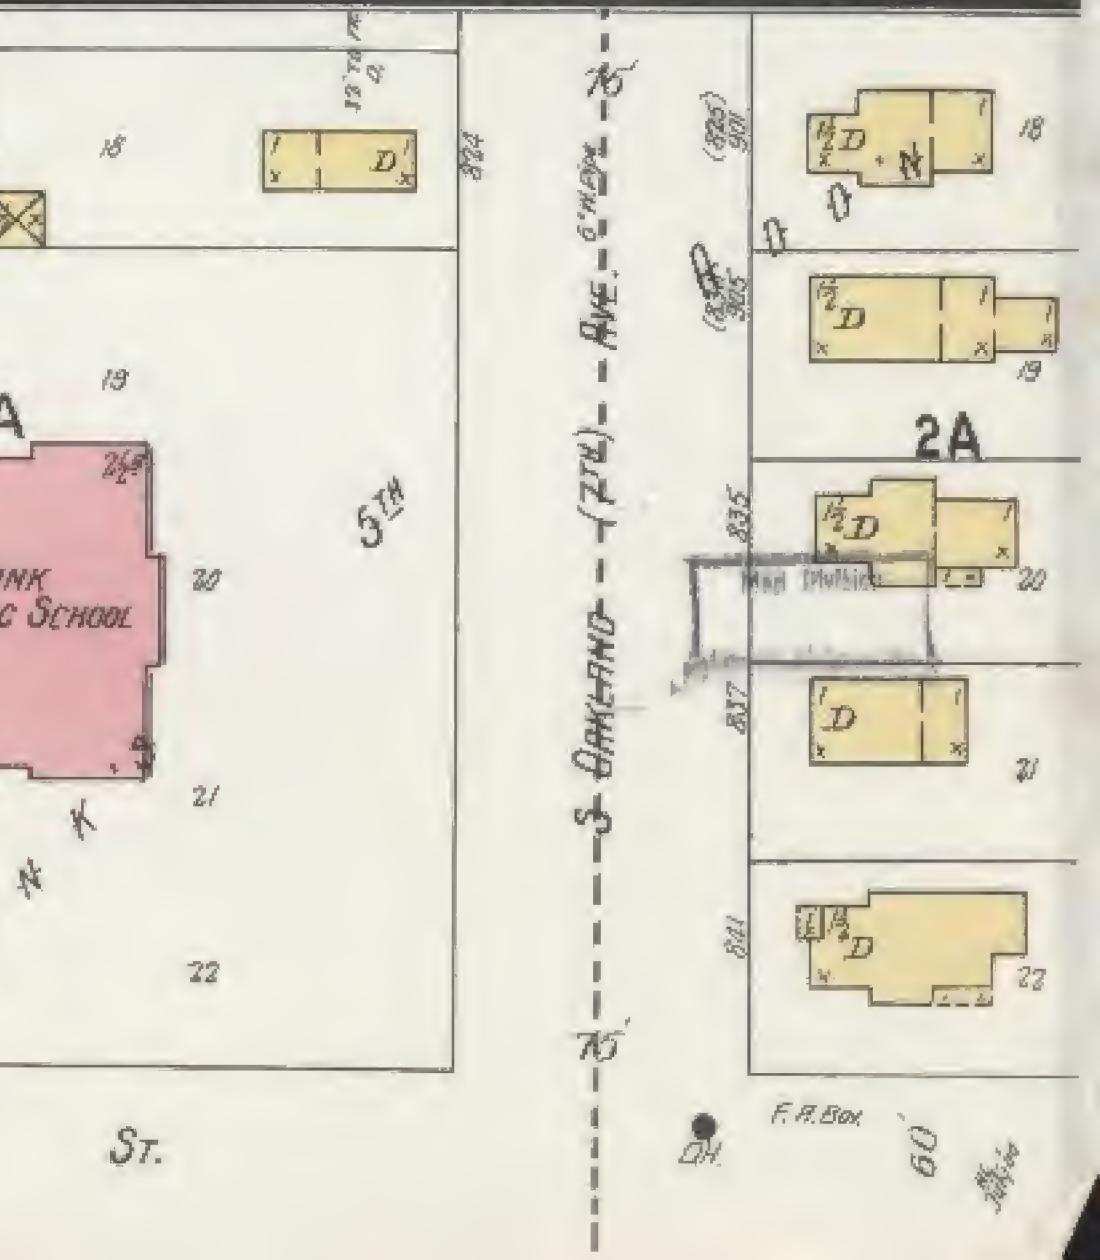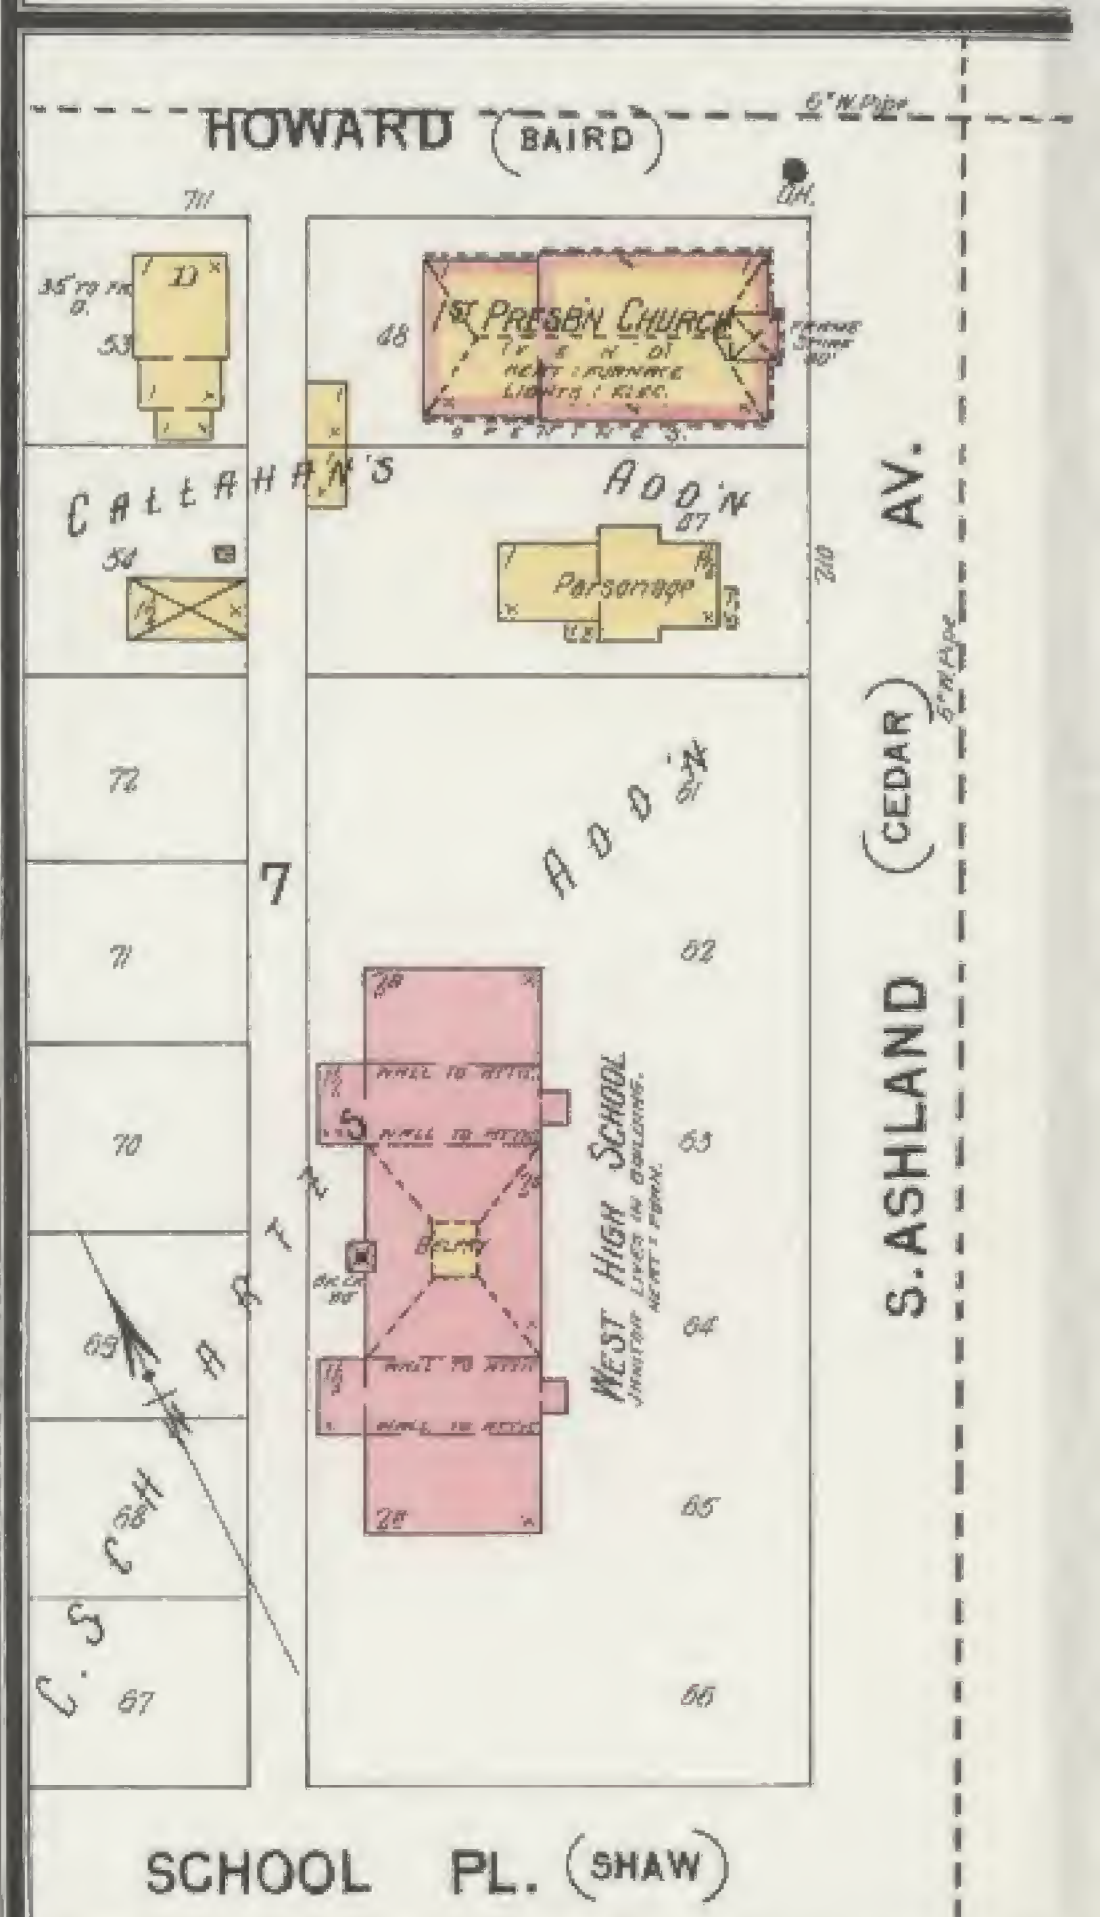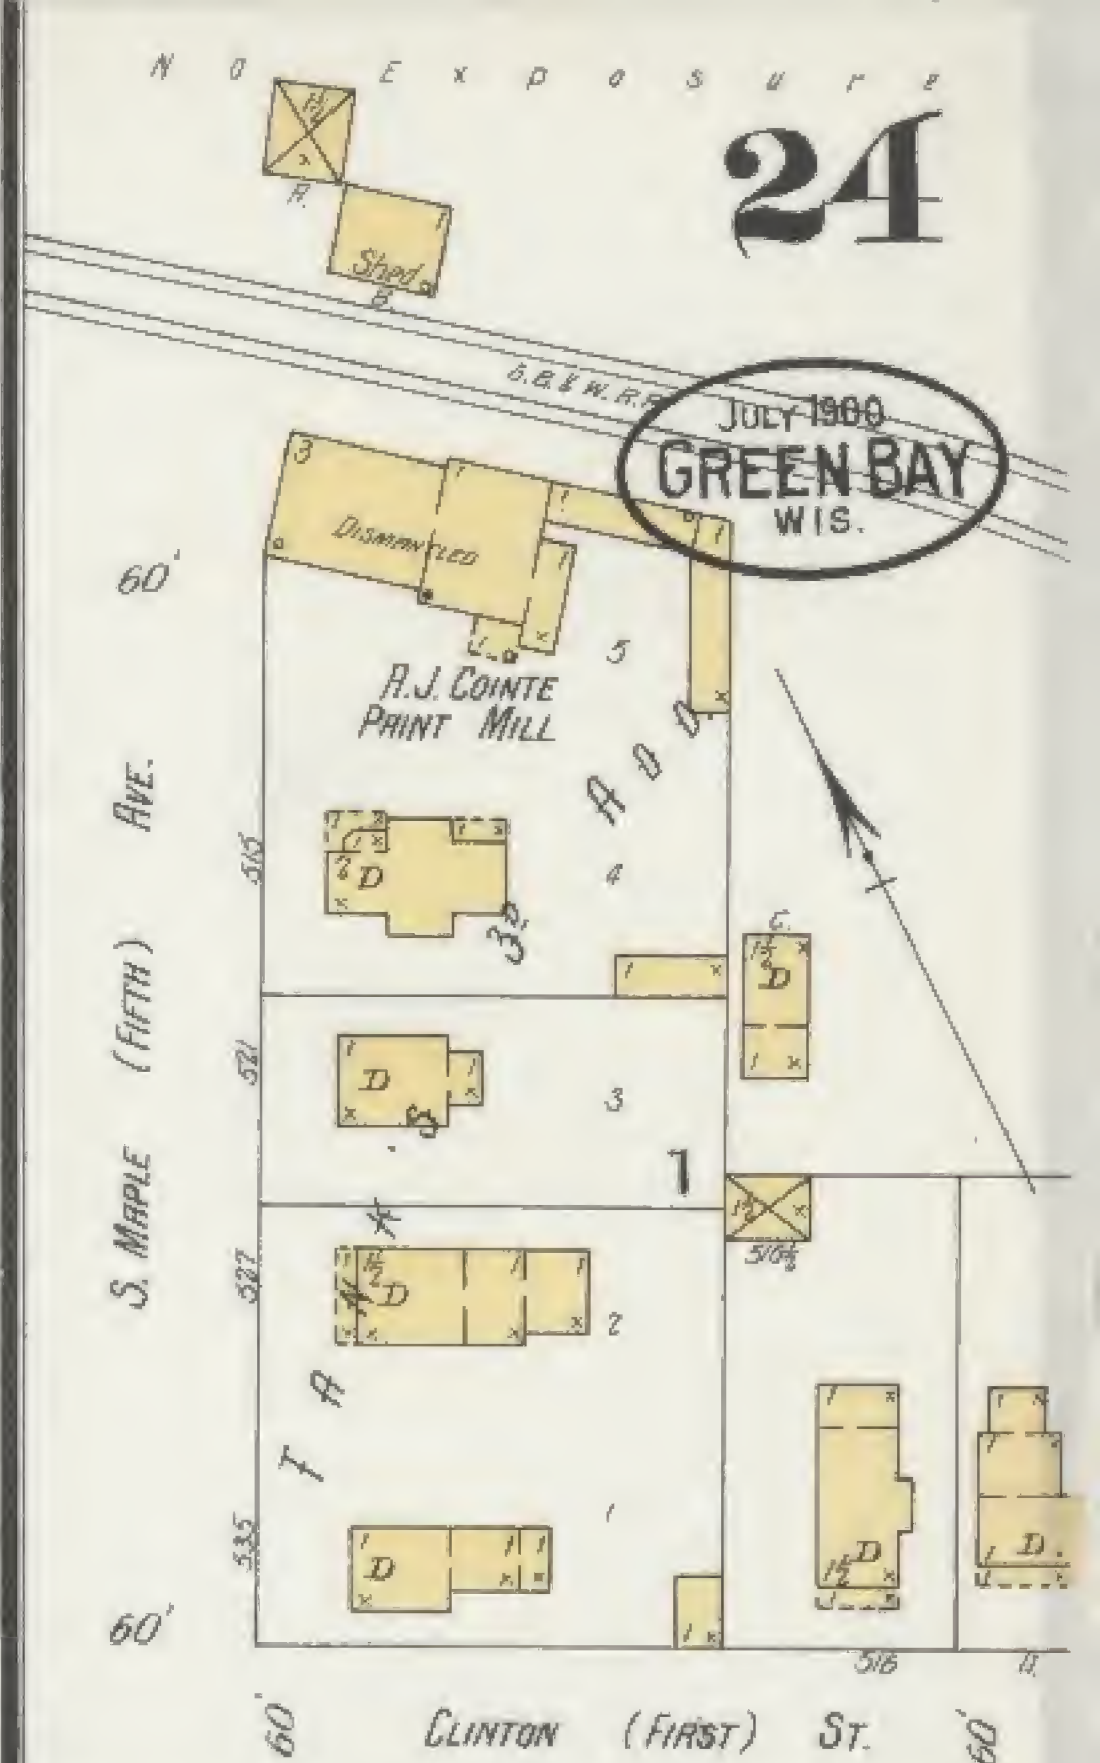

Scale of Feet.
0 50 100 150

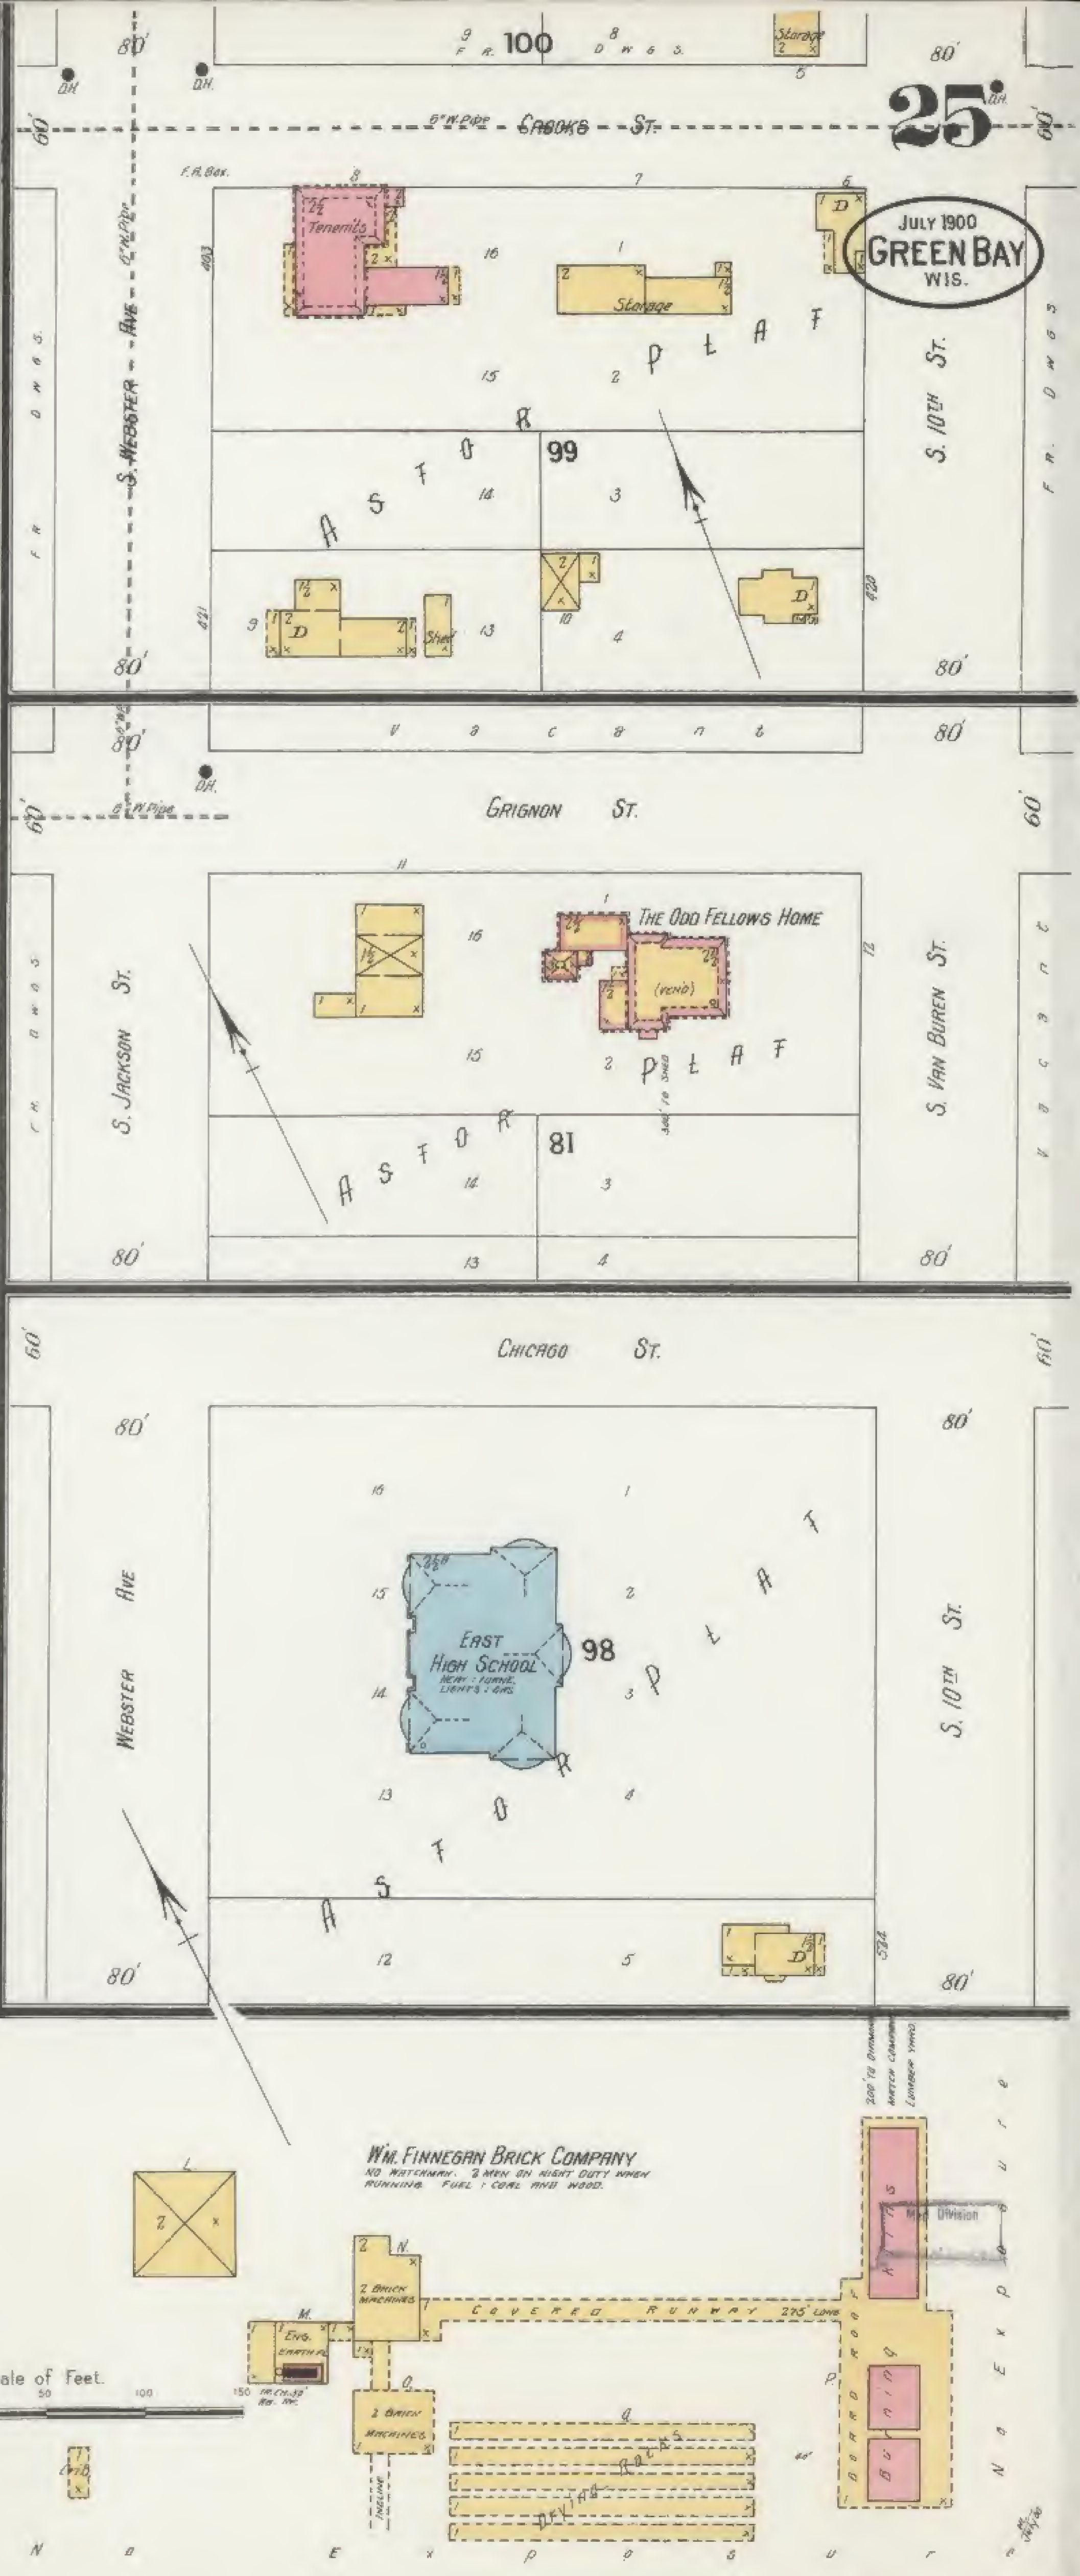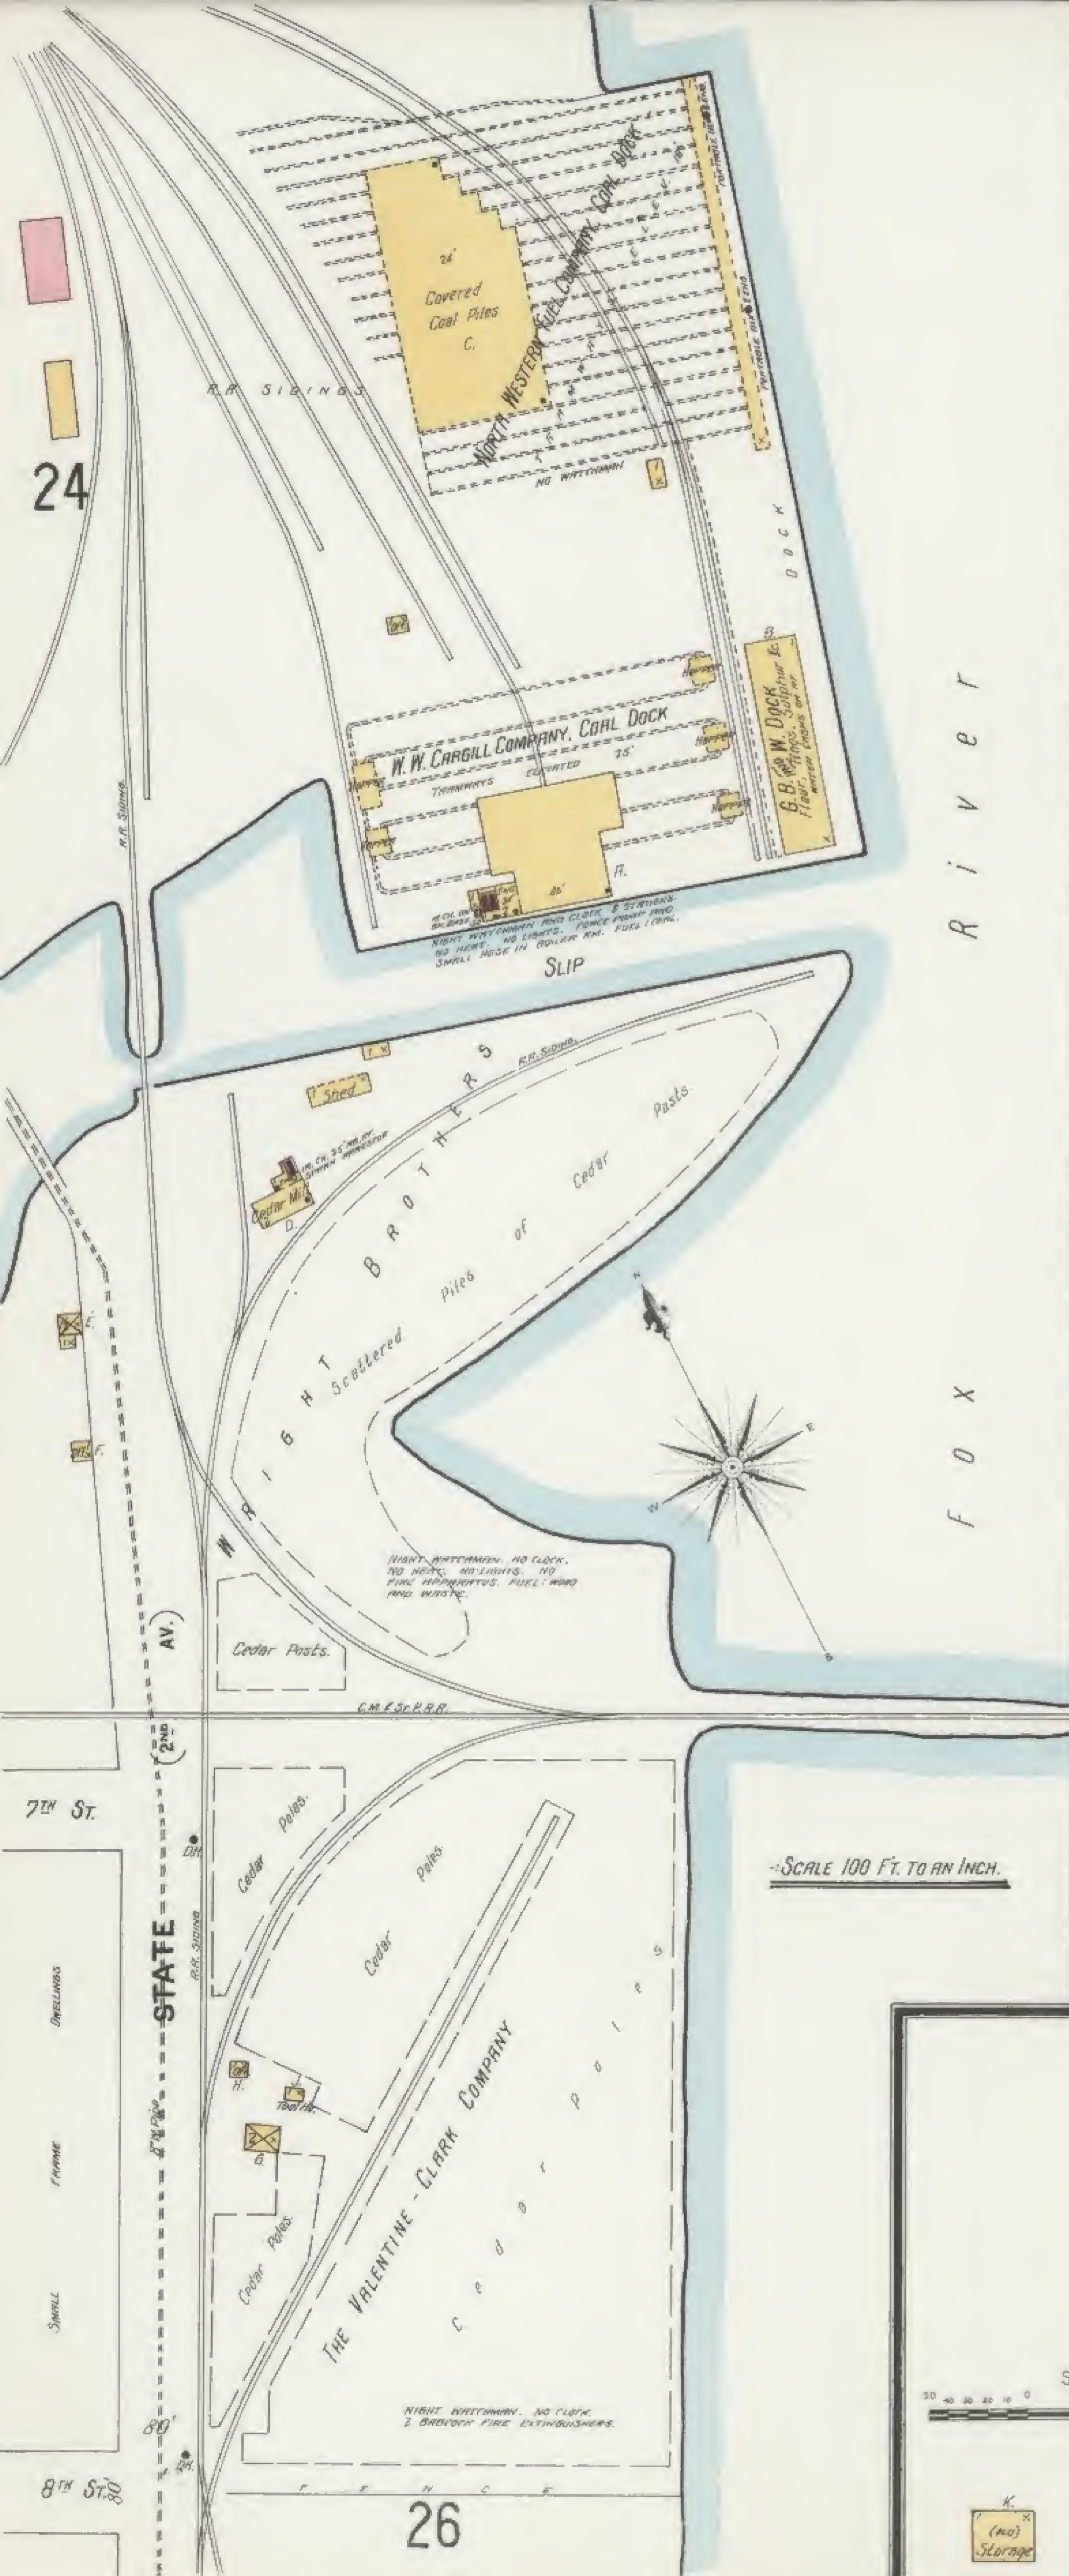



FT. HOWARD

26

D I A M O N D

MATCH

503

MS
NEW
MIL

AND LUMBER

YARD.

Fox River


ONE NIGHT WATCHMAN IN YARD. NO CLOCK,
ONE MAN ON NIGHT DUTY AT SMOKE MILL WHEN
NOT RUNNING. NO HORN, LIGHTS ETC. (OWN
BYRONO.) FUEL: HOOD & WARE, GARLAND & A
CRAY 300 GALLONS PER MINUTE WITH 500 241
MOST AFTER SUPPLY FROM RIVER, 3 1/2 P.M. WITH
HOSE ATT'D. KNIVES AND DEAN PUMPS ALSO
CONNECTED WITH FIRE SERVICE. WATER CISTN
AND PAILS DISTRIBUTED THROUGHOUT LUMBER
YARD. 450' DIA. HOSE ON CART



Wood Piling Ground

Sorting Shed.


Saw Mill.

Scale of Feet.

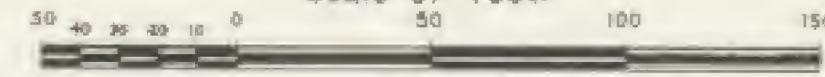

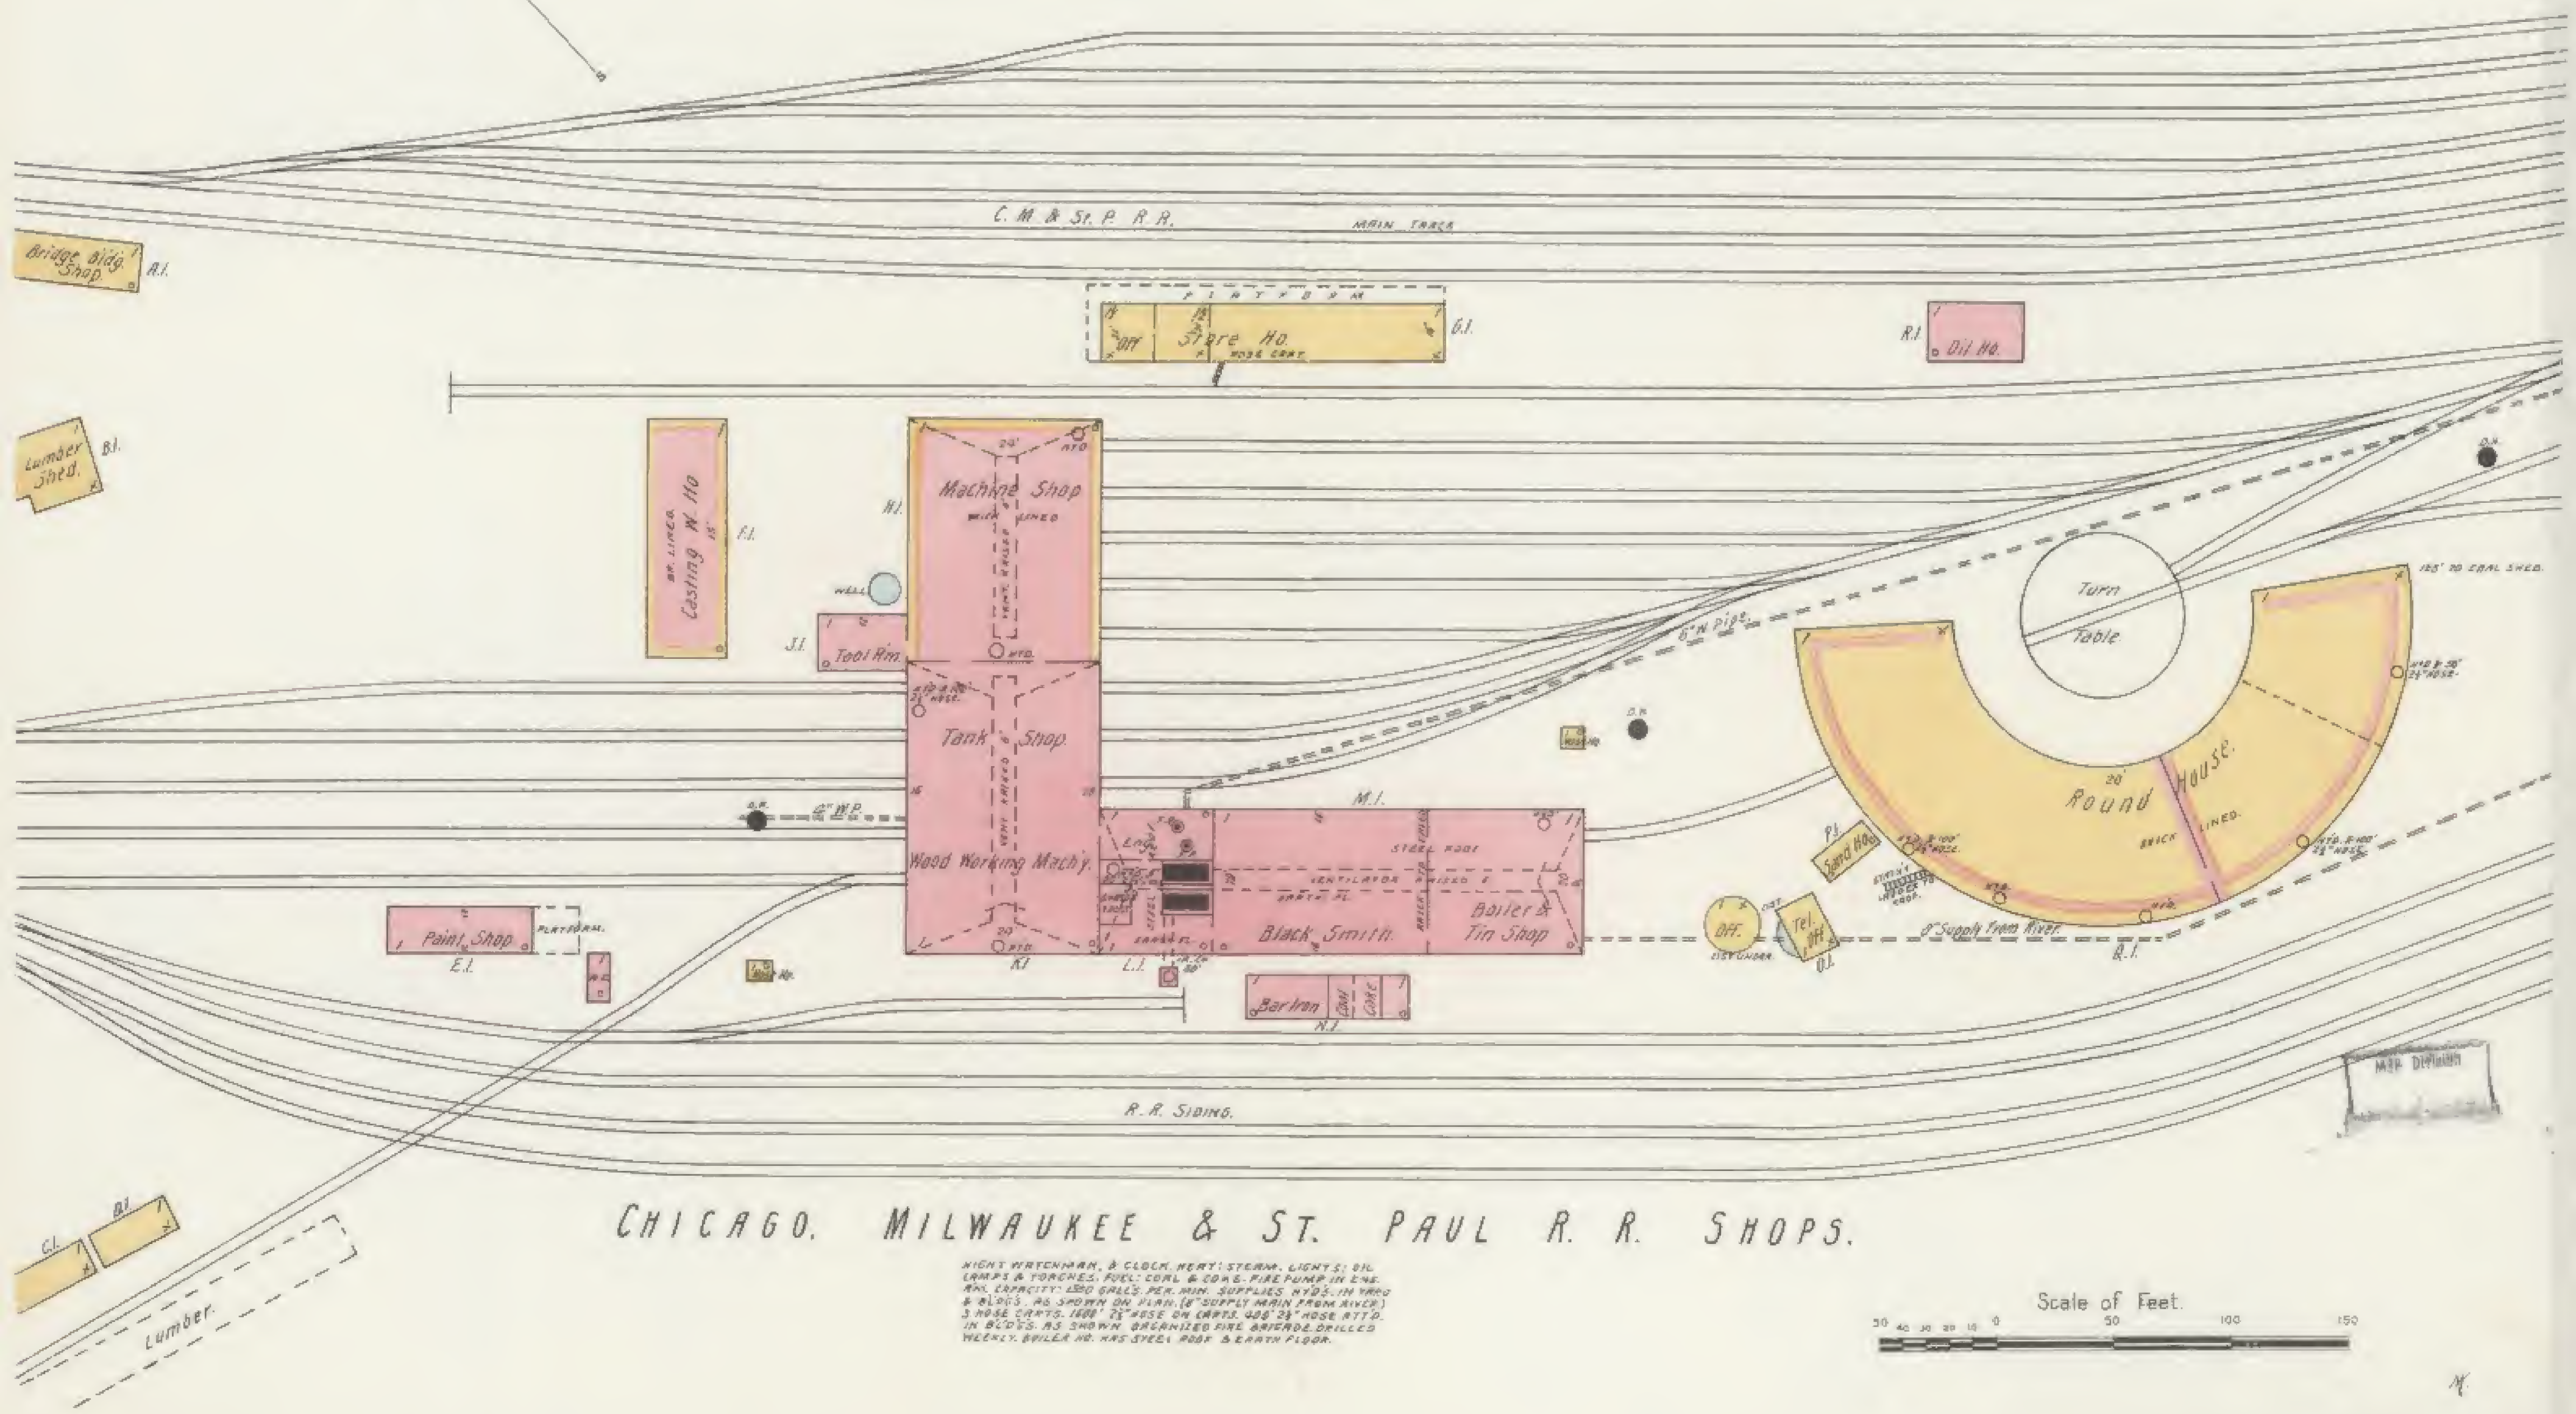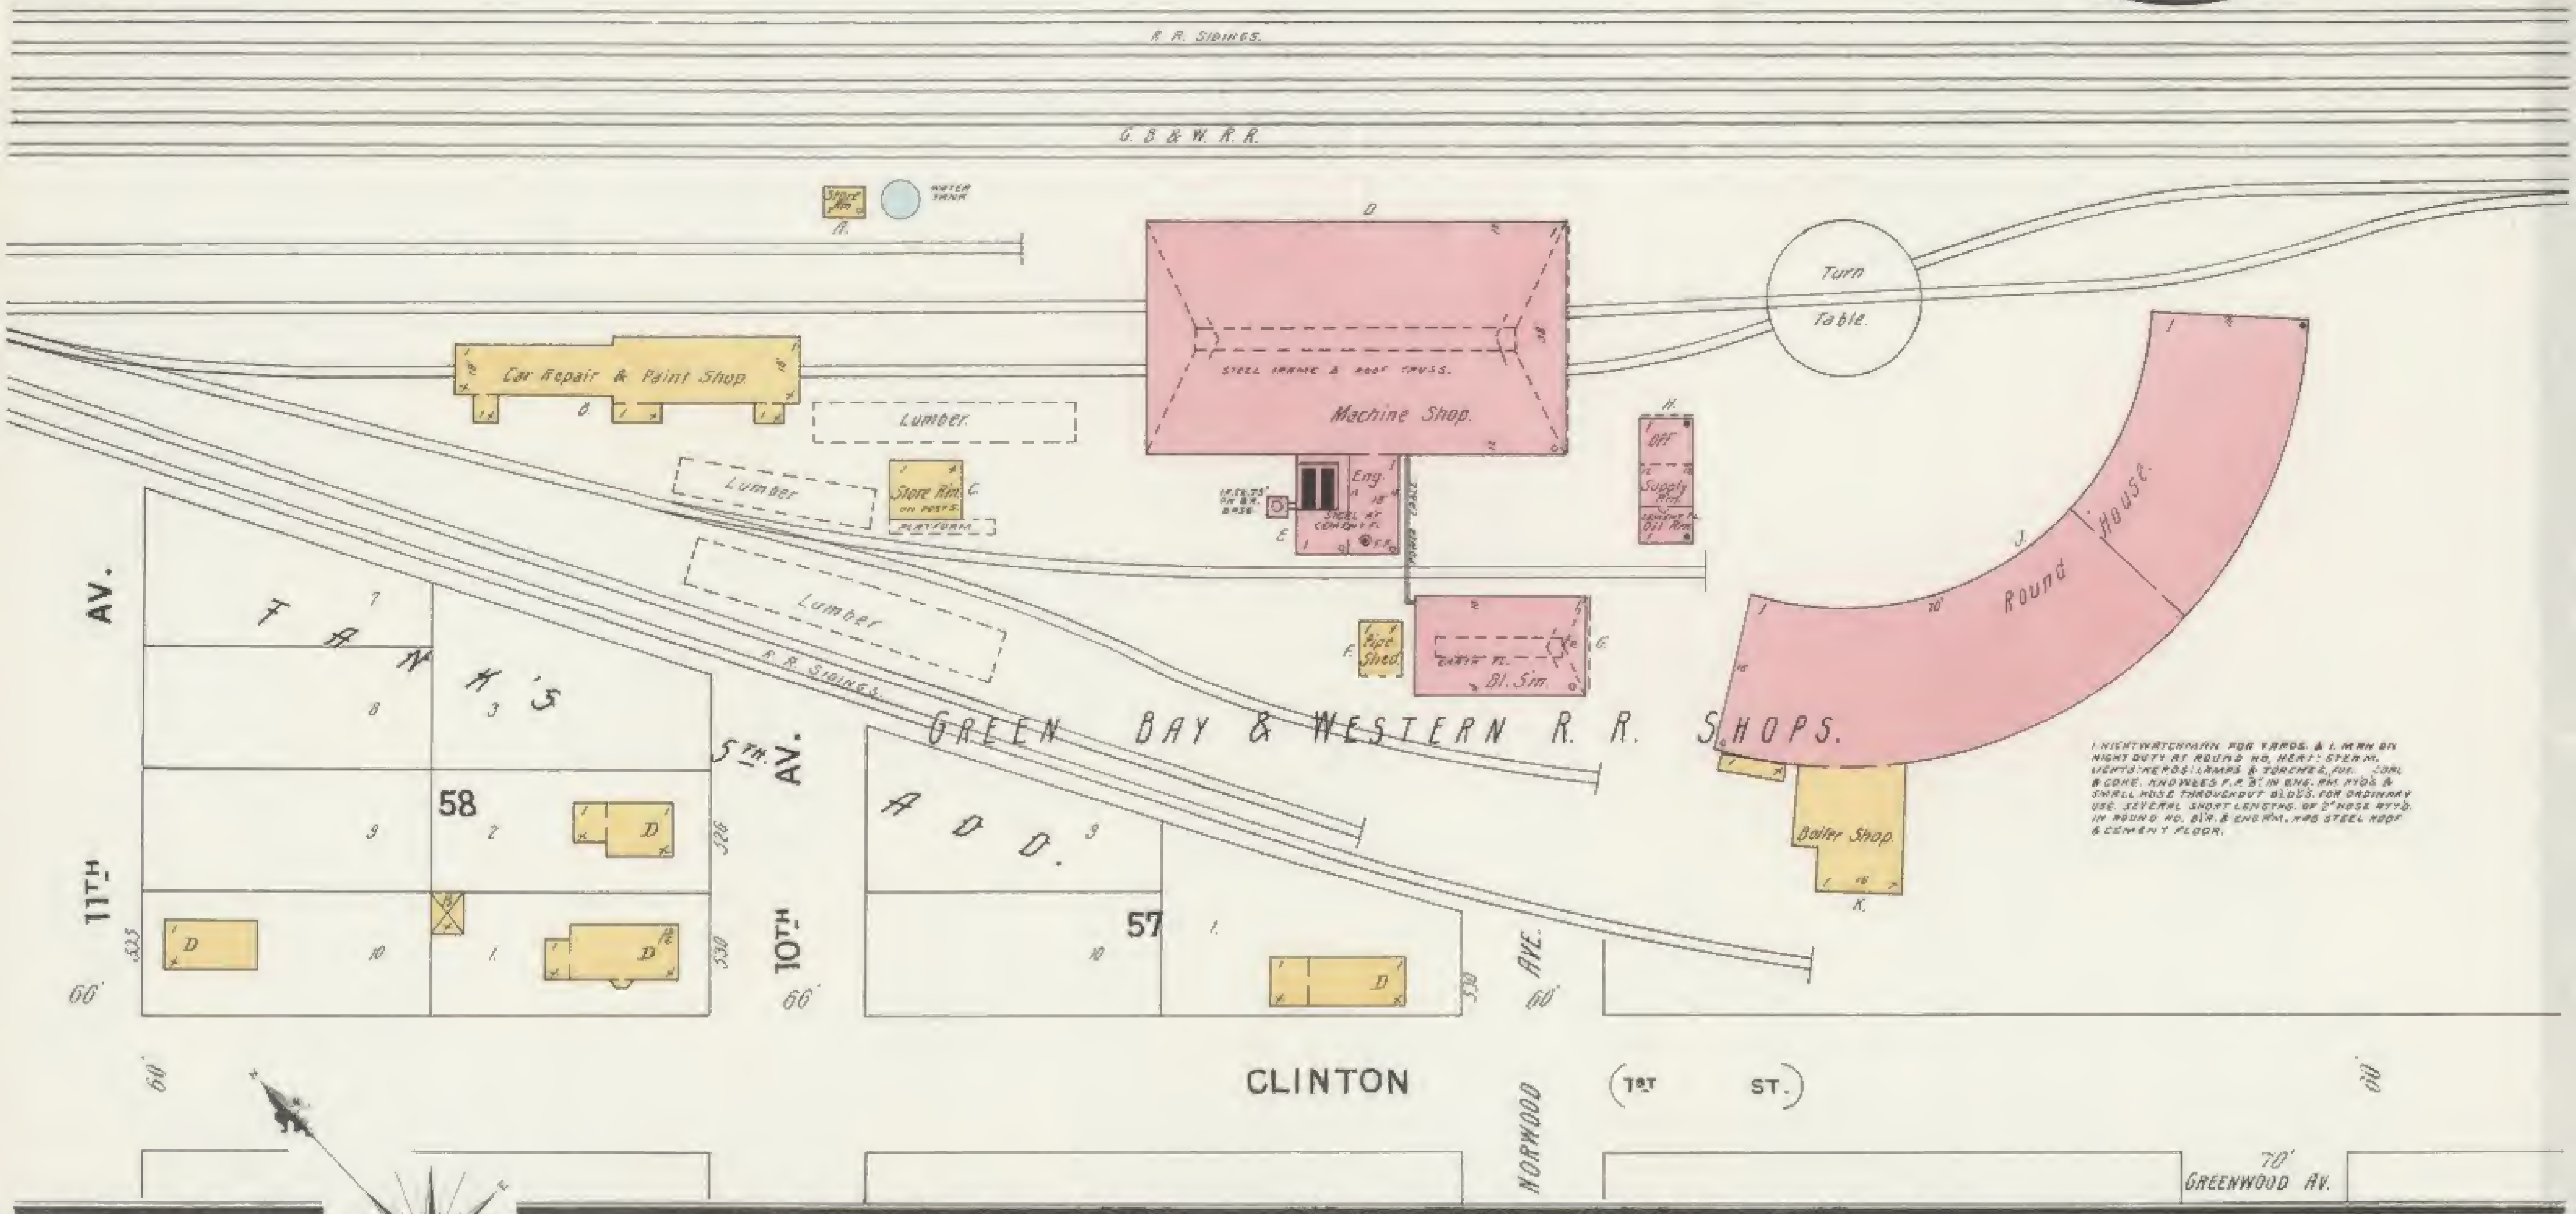

HIGH WATERMARK, & CLOCK, HERT: STEAM, LIGHTS: OIL
LAMP & TORCHES: FUEL: COAL & OIL. FIRE PUMP IN ENG.
AND CAPACITY 100 GALLS. PER MIN. SUPPLIES HYD. IN YARD
& BLDGS. AS SHOWN ON PLAN. (8" SUPPLY MAIN FROM RIVER)
3 HOSE CENTS. 100' 1" HOSE ON CARTR. 400' 2" HOSE ATTD.
IN BLDGS. AS SHOWN. ORGANIZED FIRE BRIGADE DRILLED
WEEKLY. BUILDER NO. HAS STEEL ROOF & EARTH FLOOR.

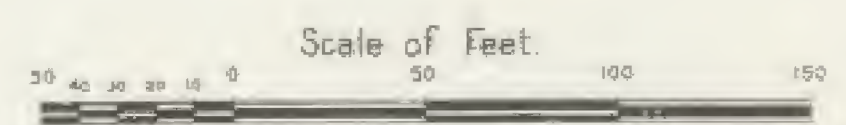

FOX RIVER

LOWER DEPERE ROAD

AV.

S. WEBSTER

S. VAN BUREN

LOWER DEPERE ROAD

STATE

REFORMATORY.

WISCONSIN

3 MILES S. OF COURT HO.

ST. VINCENT HOSPITAL.


HEAT STEAM, LIGHTS GAS
W.P. AND 151 1/2" BASE R.F.D. 81133.

PORLIER

MONASTERY OF OUR
LADY OF CHARITY.

ST. JOSEPH'S ORPHAN ASYLUM.
1 1/2 MILES S. OF COURT HO.

HEAT, HOT WATER, LIGHTS - GAS, GAS, & E. PIPES IN NEW
BLUE, SUPPLIED BY PIPELINES IN AFRIC. TO HAVE ROSE
PIPE END FLOW 1" PORTABLE, CHEMICAL END ON E-FLANK
TUBE BLUE.

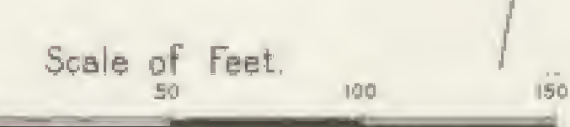

NO EXPOSURE ANY SIDE

